


  	 SCALE (m)	REVISIONS		REGINA BYPASS SCHEDULE 15-APPENDIX D GUIDE SIGNING
		NO. DATE REVISION	CS TAB NO 15-D-1-01	
		1 29 JUL 15 ISSUED FOR COMMERCIAL CLOSE	PHOTO DATE SHEET 1 OF 2	
			DRAWN BY S. DUBUC DATE 14/08/22	
			DESIGNED BY DATE	

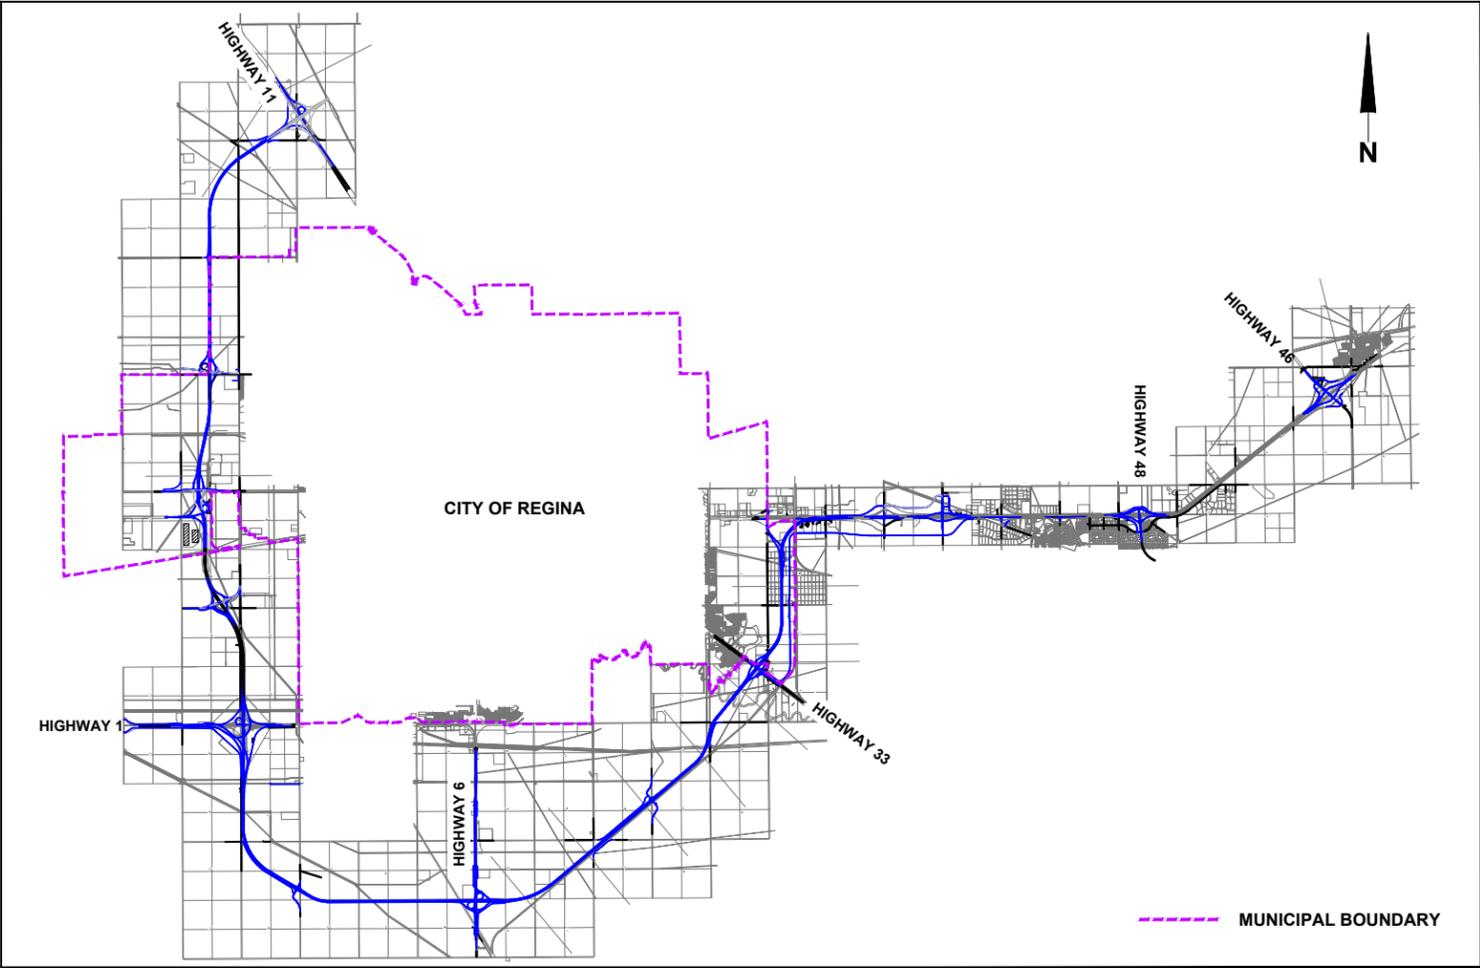

DESIGN, BUILD, FINANCE and OPERATE
 REGINA BYPASS
 REGINA, SASKATCHEWAN, CANADA

SCHEDULE 15
APPENDIX D - GUIDE SIGNING
FINAL VERSION



REVISIONS		
NO.	DATE	REVISION
1	29 JUL 15	ISSUED FOR COMMERCIAL CLOSE

**REGINA BYPASS
SCHEDULE 15-APPENDIX D
DRAWING INDEX**

CS	TAB NO	15-D-1-02
PHOTO DATE	SHEET	2 OF 2
DRAWN BY	DATE	14/08/22
DESIGNED BY	DATE	

DRAWING INDEX		
15-D-1-01	1 OF 2	COVER SHEET
15-D-1-02	2 OF 2	DRAWING INDEX
GUIDE SIGNING FOR NEW INFRASTRUCTURE		
15-D-01	1 OF 20	BALGONIE TO SOUTHWEST OF BALGONIE INTERCHANGE
15-D-02	2 OF 20	SOUTHWEST OF BALGONIE INTERCHANGE TO NORTHEAST OF WHITE CITY
15-D-03	3 OF 20	NORTHEAST OF WHITE CITY INTERCHANGE TO WEST OF EMERALD PARK ROAD
15-D-04	4 OF 20	WEST OF EMERALD PARK ROAD TO WEST OF PILOT BUTTE INTERCHANGE
15-D-05	5 OF 20	WEST OF PILOT BUTTE INTERCHANGE TO TOWER ROAD INTERCHANGE
15-D-06	6 OF 20	EAST OF TOWER ROAD INTERCHANGE TO SOUTH OF HIGHWAY 1 (VICTORIA AVENUE)
15-D-07	7 OF 20	SOUTH OF HIGHWAY 1 (VICTORIA AVENUE) TO SOUTHWEST OF HIGHWAY 33
15-D-08	8 OF 20	SOUTHWEST OF HIGHWAY 33 TO NORTH OF FLEET STREET INTERSECTION
15-D-09	9 OF 20	NORTH OF FLEET STREET INTERSECTION TO SOUTH OF RANGE ROAD 2194
15-D-10	10 OF 20	SOUTH OF RANGE ROAD 2194 TO WEST OF HIGHWAY 6 INTERCHANGE
15-D-11	11 OF 20	HIGHWAY 6 TWINNING NORTH OF HIGHWAY 6 INTERCHANGE
15-D-12	12 OF 20	WEST OF HIGHWAY 6 INTERCHANGE TO EAST OF COURTNEY STREET
15-D-13	13 OF 20	EAST OF COURTNEY STREET INTERSECTION TO SOUTH OF HIGHWAY 1 INTERCHANGE
15-D-14	14 OF 20	SOUTH OF HIGHWAY 1 INTERCHANGE TO NORTH OF HIGHWAY 1 INTERCHANGE
15-D-15	15 OF 20	WEST OF HIGHWAY 1 INTERCHANGE TO HIGHWAY 1 INTERCHANGE
15-D-16	16 OF 20	NORTH OF HIGHWAY 1 INTERCHANGE TO SOUTH OF ROTARY AVENUE INTERCHANGE
15-D-17	17 OF 20	SOUTH OF ROTARY AVENUE INTERCHANGE TO SOUTH OF 9TH AVENUE INTERCHANGE
15-D-18	18 OF 20	SOUTH OF 9TH AVENUE INTERCHANGE TO SOUTH OF ARMOUR ROAD
15-D-19	19 OF 20	SOUTH OF ARMOUR ROAD TO SOUTH OF HIGHWAY 11
15-D-20	20 OF 20	SOUTH OF HIGHWAY 11 TO HIGHWAY 11 INTERCHANGE



LEGEND

- CANTILEVER
- OVERHEAD
- GROUND MOUNT
- Guide Sign
- FUTURE EXIT NUMBER TAB TO BE INCLUDED FOR WIND LOAD CALCULATIONS




Government of Saskatchewan

SCALE (m)

PLAN 1:10000

REVISIONS		
NO.	DATE	REVISION
1	29 JUL 15	ISSUED FOR COMMERCIAL CLOSE

REGINA BYPASS SCHEDULE 15-APPENDIX D GUIDE SIGNING BALGONIE TO SOUTHWEST OF BALGONIE INTERCHANGE		
CS	TAB NO	15-D-01
PHOTO DATE	SHEET	1 OF 20
DRAWN BY	DATE	14/08/22
DESIGNED BY	DATE	

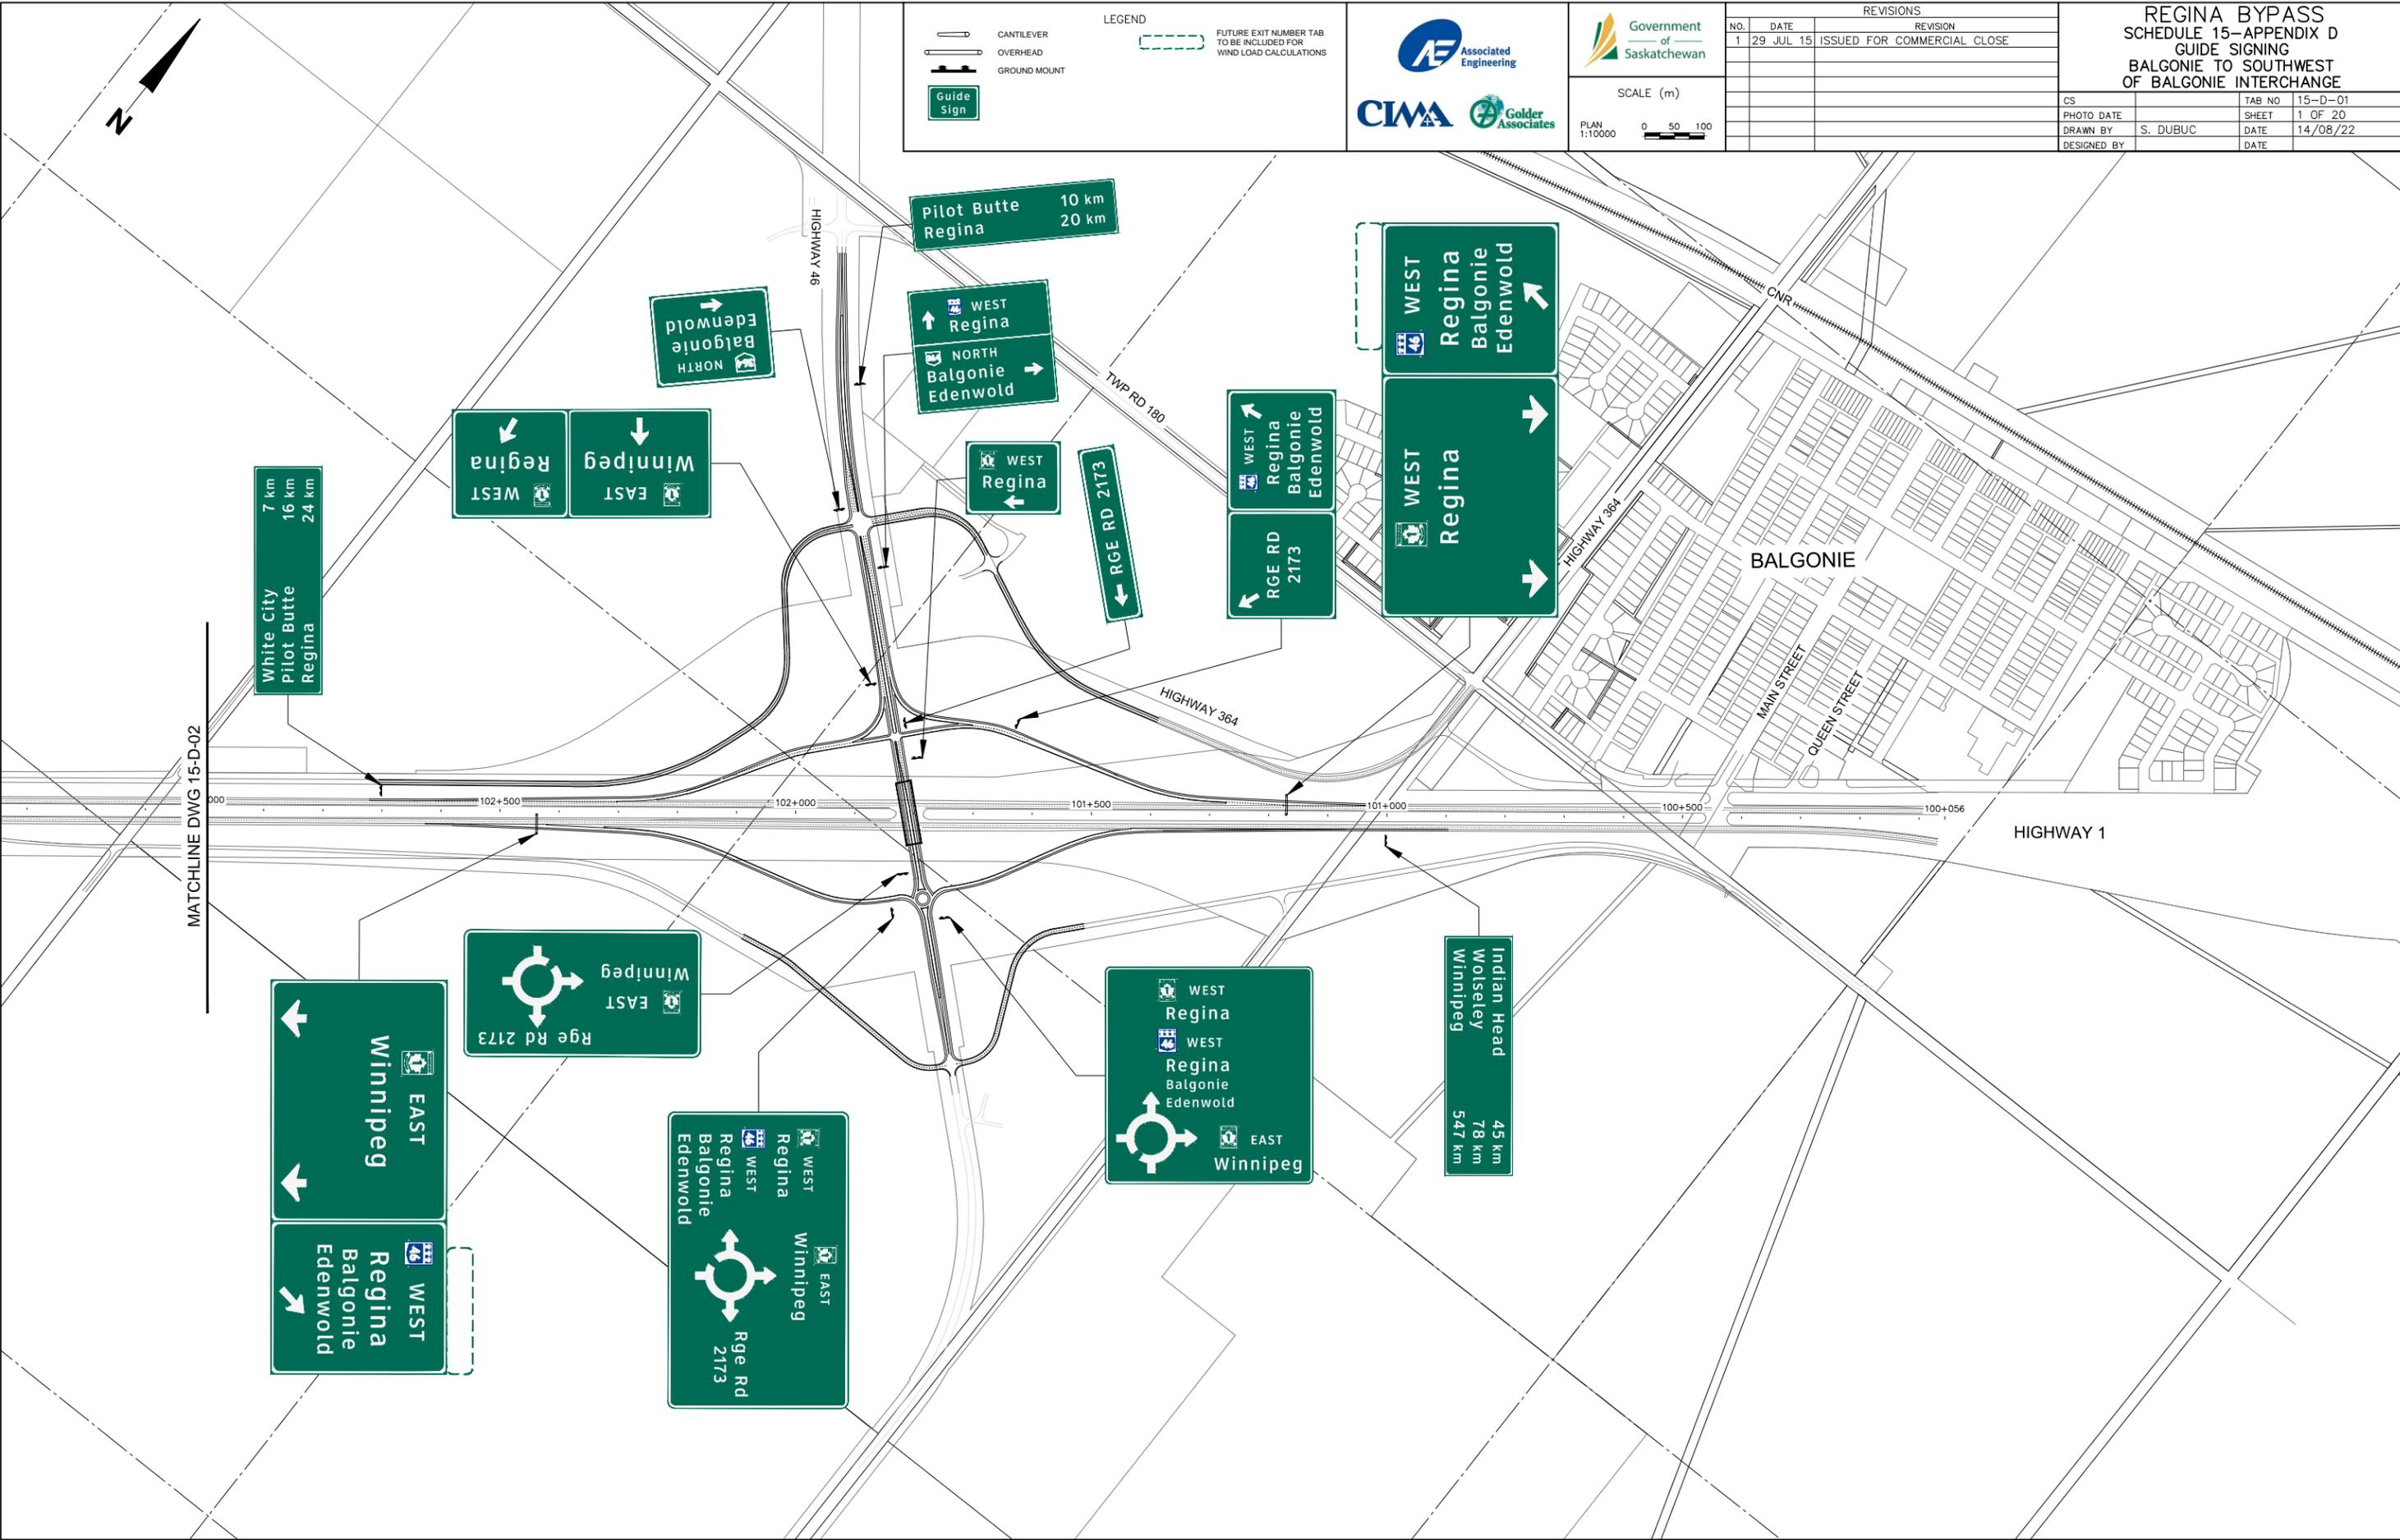

MATCHLINE DWG 15-D-02



LEGEND


- CANTILEVER
- OVERHEAD
- GROUND MOUNT
- Guide Sign
- FUTURE EXIT NUMBER TAB TO BE INCLUDED FOR WIND LOAD CALCULATIONS

Associated Engineering
CIMA
Golder Associates

Government of Saskatchewan
SCALE (m)
PLAN 1:10000
0 50 100

REVISIONS		
NO.	DATE	REVISION
1	29 JUL 15	ISSUED FOR COMMERCIAL CLOSE

REGINA BYPASS SCHEDULE 15-APPENDIX D GUIDE SIGNING SOUTHWEST OF BALGONIE INTERCHANGE TO NORTHEAST OF WHITE CITY			
CS		TAB NO	15-D-02
PHOTO DATE		SHEET	2 OF 20
DRAWN BY	S. DUBUC	DATE	14/08/22
DESIGNED BY		DATE	

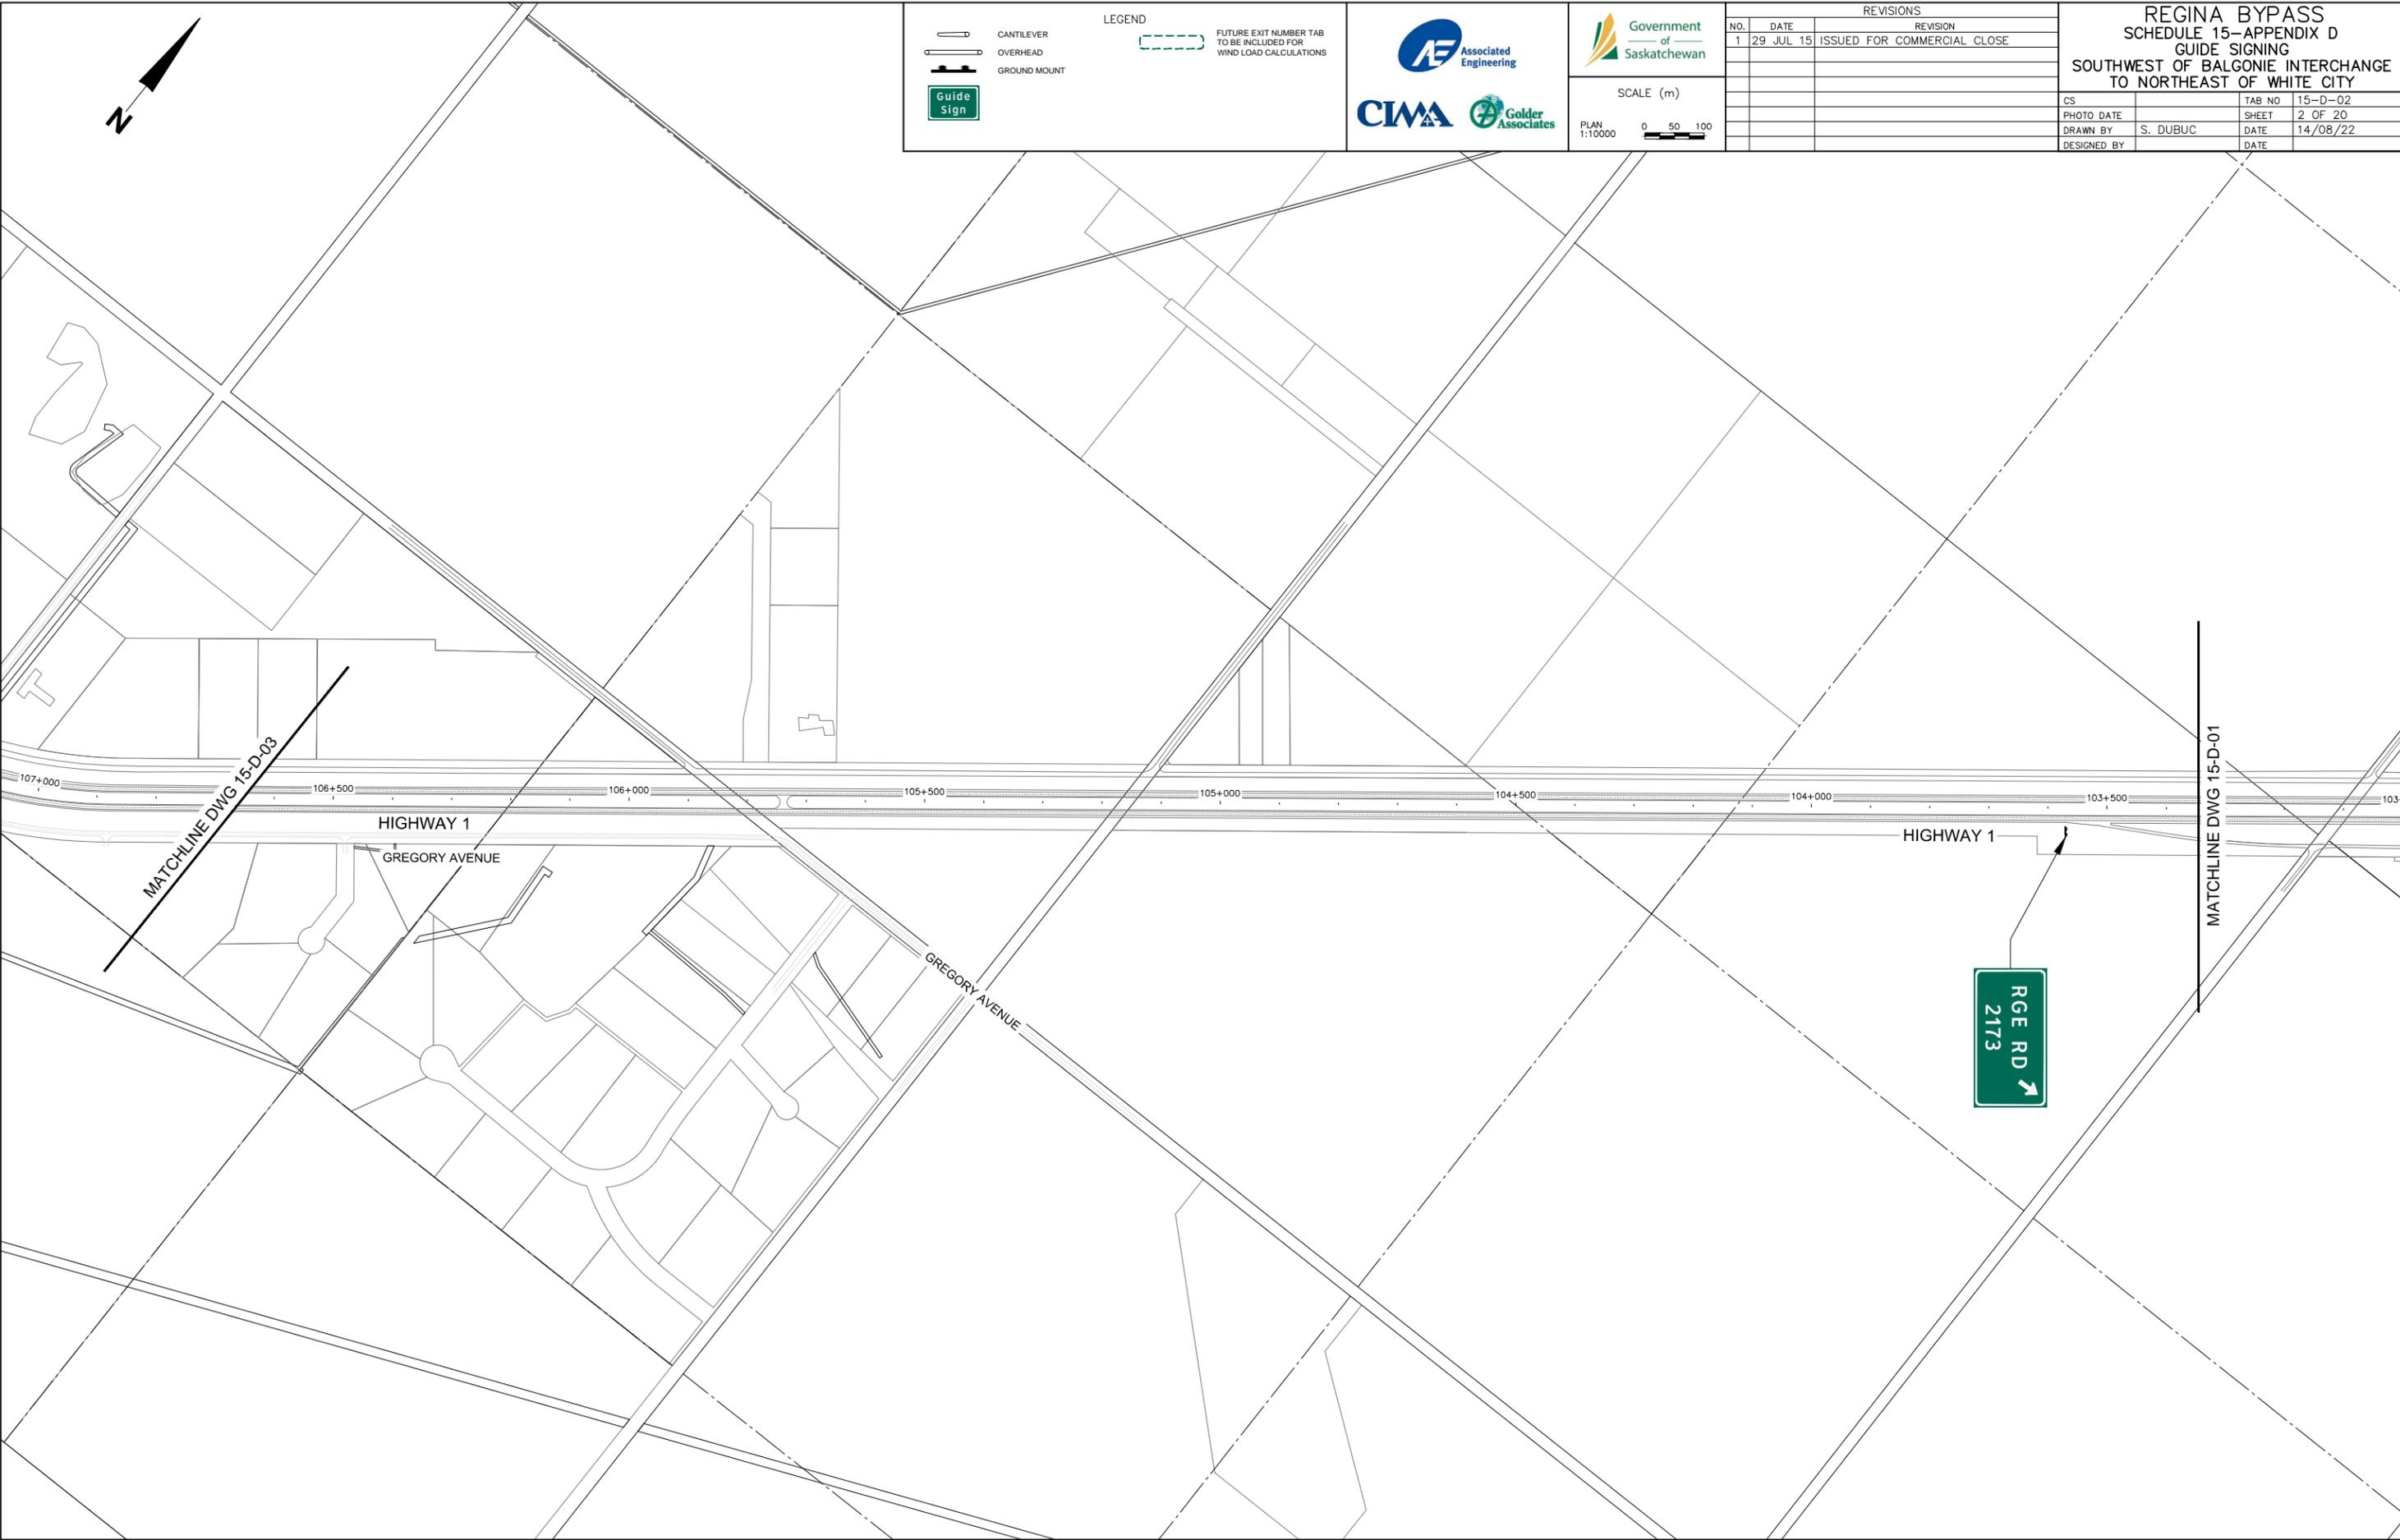

ACAD DWG: 15-D-02
LAST REV. DATE:



LEGEND

- CANTILEVER
- OVERHEAD
- GROUND MOUNT
- Guide Sign
- FUTURE EXIT NUMBER TAB TO BE INCLUDED FOR WIND LOAD CALCULATIONS


Associated Engineering
CIMA
Golder Associates

Government of Saskatchewan
SCALE (m)
PLAN 1:10000

REVISIONS		
NO.	DATE	REVISION
1	29 JUL 15	ISSUED FOR COMMERCIAL CLOSE

REGINA BYPASS
SCHEDULE 15-APPENDIX D
GUIDE SIGNING
NORTHEAST OF WHITE CITY INTERCHANGE
TO WEST OF EMERALD PARK ROAD

CS	TAB NO	15-D-03
PHOTO DATE	SHEET	3 OF 20
DRAWN BY	DATE	14/08/22
DESIGNED BY	DATE	

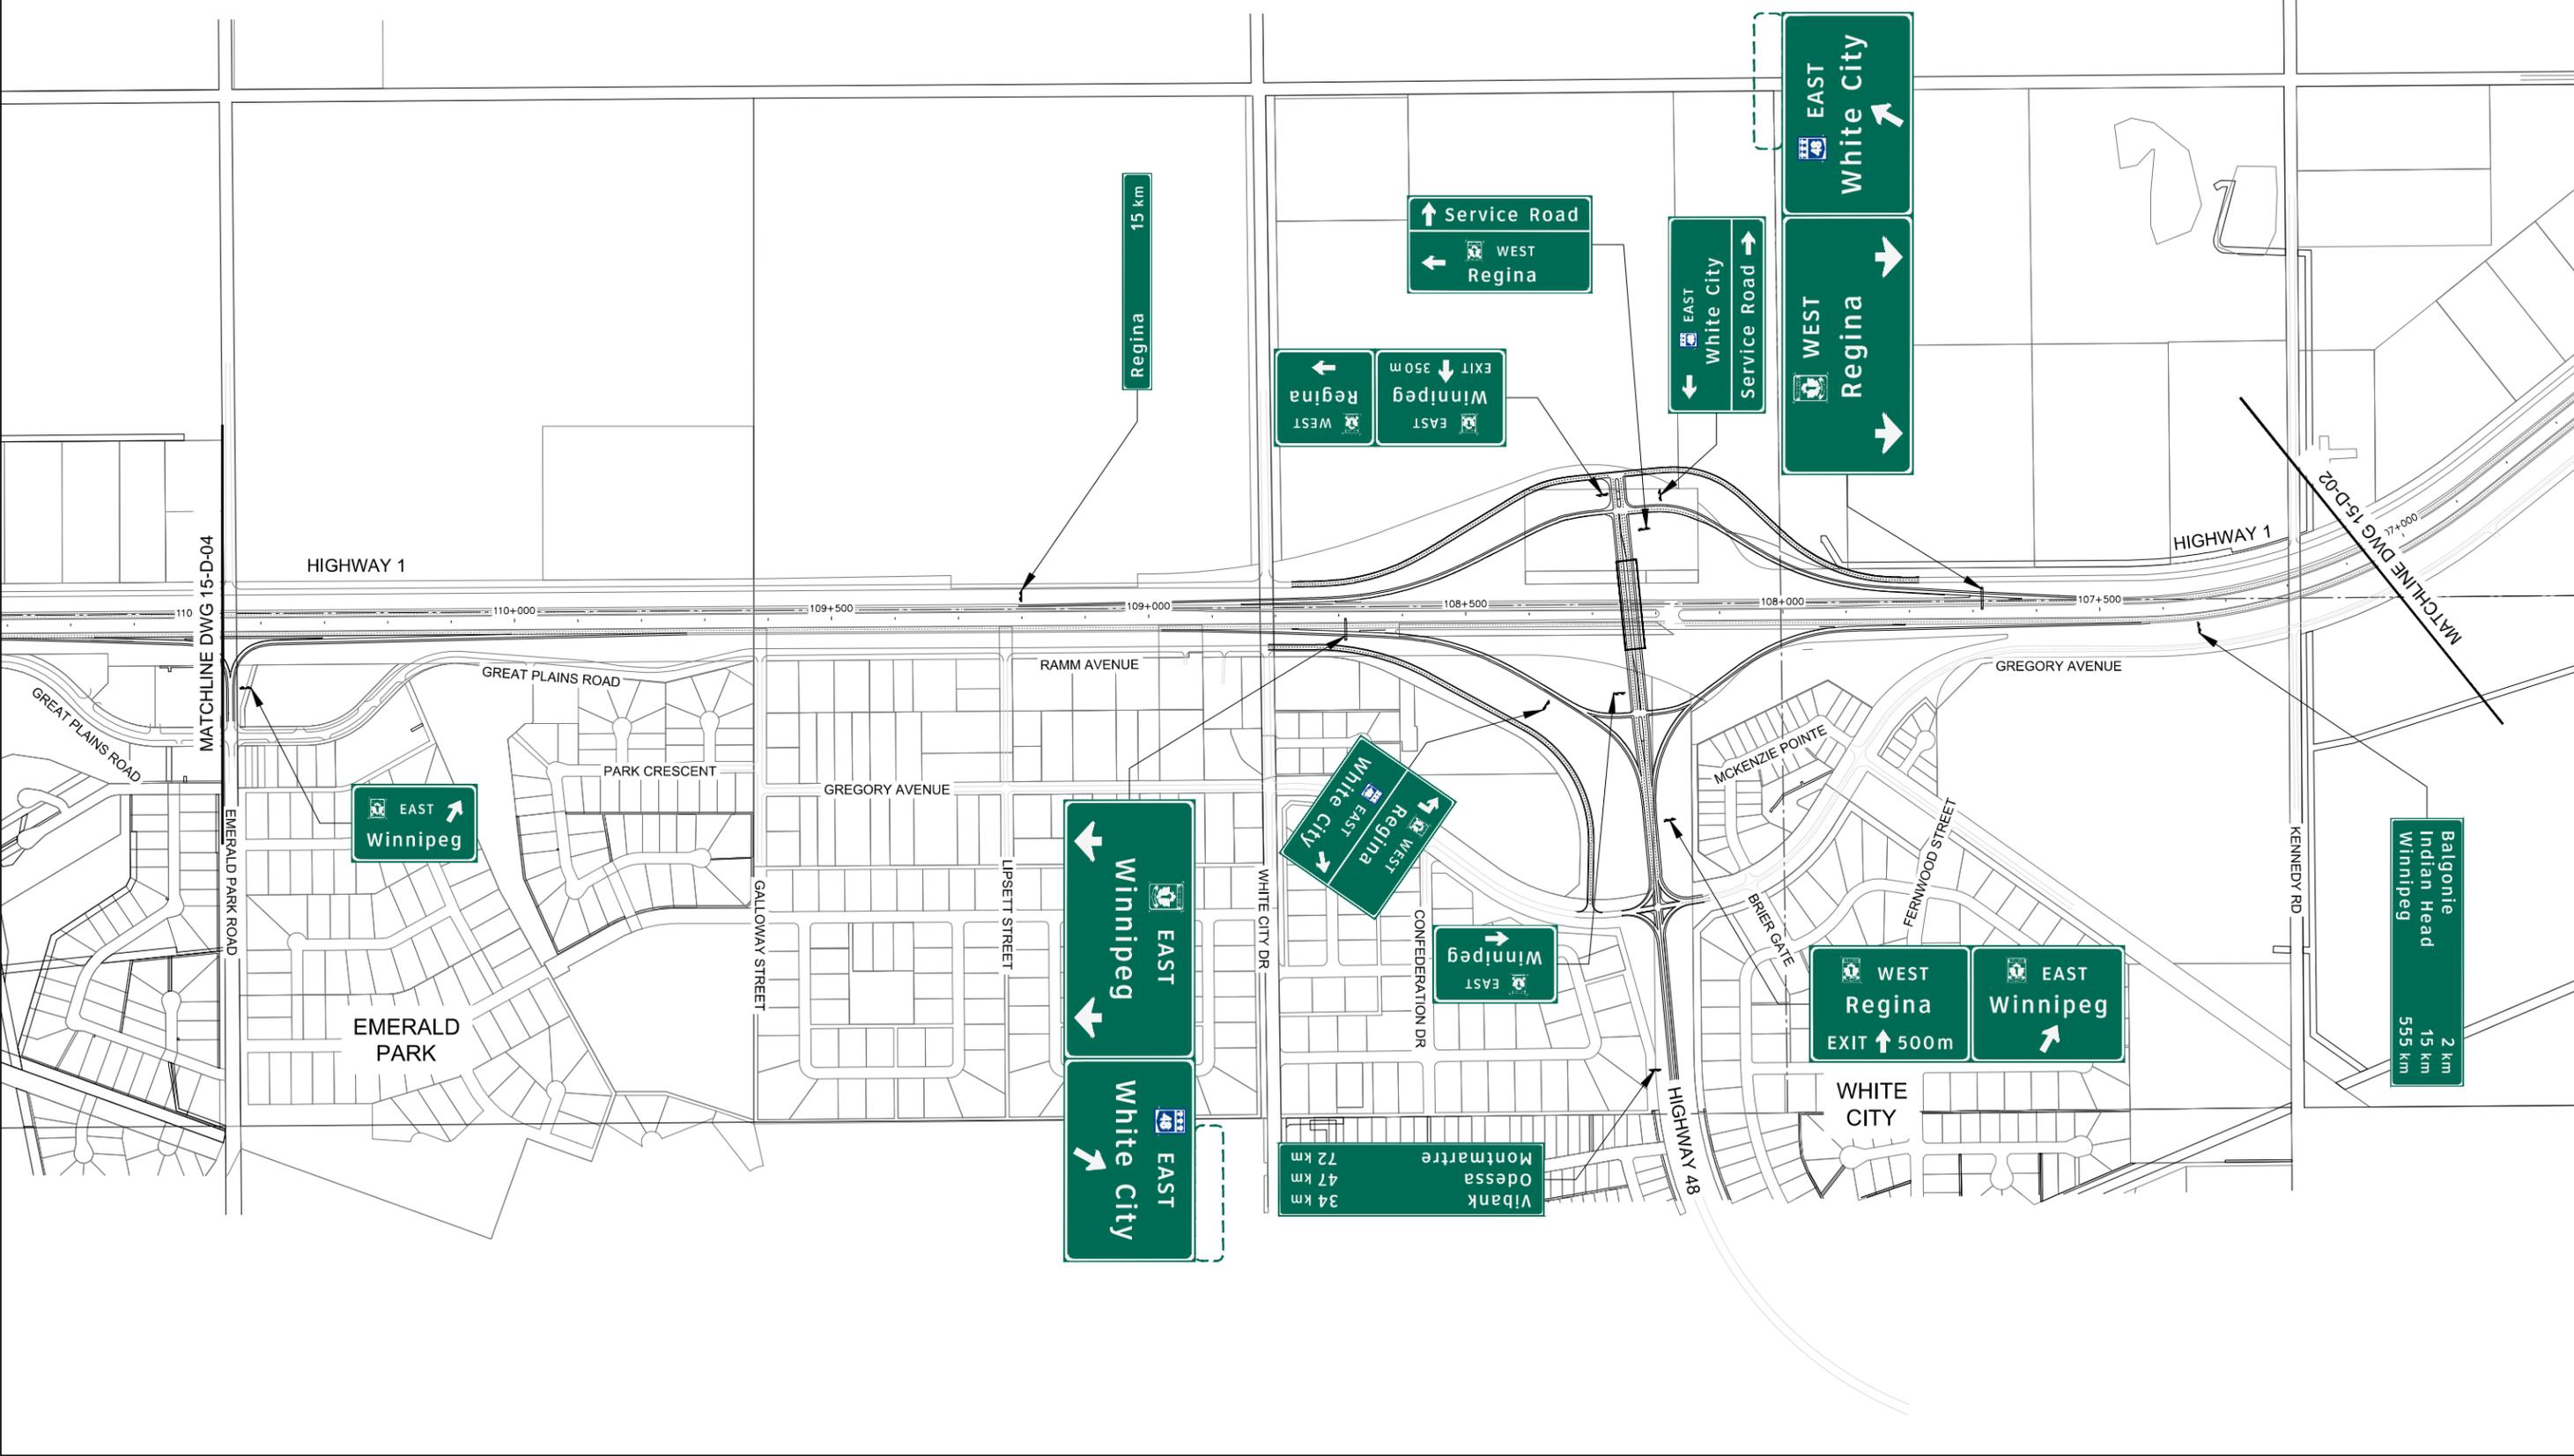

ACAD DWG: 15-D-03
LAST REV. DATE:



LEGEND

- CANTILEVER
- OVERHEAD
- GROUND MOUNT
- Guide Sign
- FUTURE EXIT NUMBER TAB TO BE INCLUDED FOR WIND LOAD CALCULATIONS

Associated Engineering
CIMA **Golden Associates**


Government of Saskatchewan

SCALE (m)
 0 50 100
 PLAN 1:10000

REVISIONS		
NO.	DATE	REVISION
1	29 JUL 15	ISSUED FOR COMMERCIAL CLOSE

REGINA BYPASS
SCHEDULE 15-APPENDIX D
GUIDE SIGNING
WEST OF EMERALD PARK ROAD TO
WEST OF PILOT BUTTE INTERCHANGE

CS	TAB NO	15-D-04
PHOTO DATE	SHEET	4 OF 20
DRAWN BY	DATE	14/08/22
DESIGNED BY	DATE	

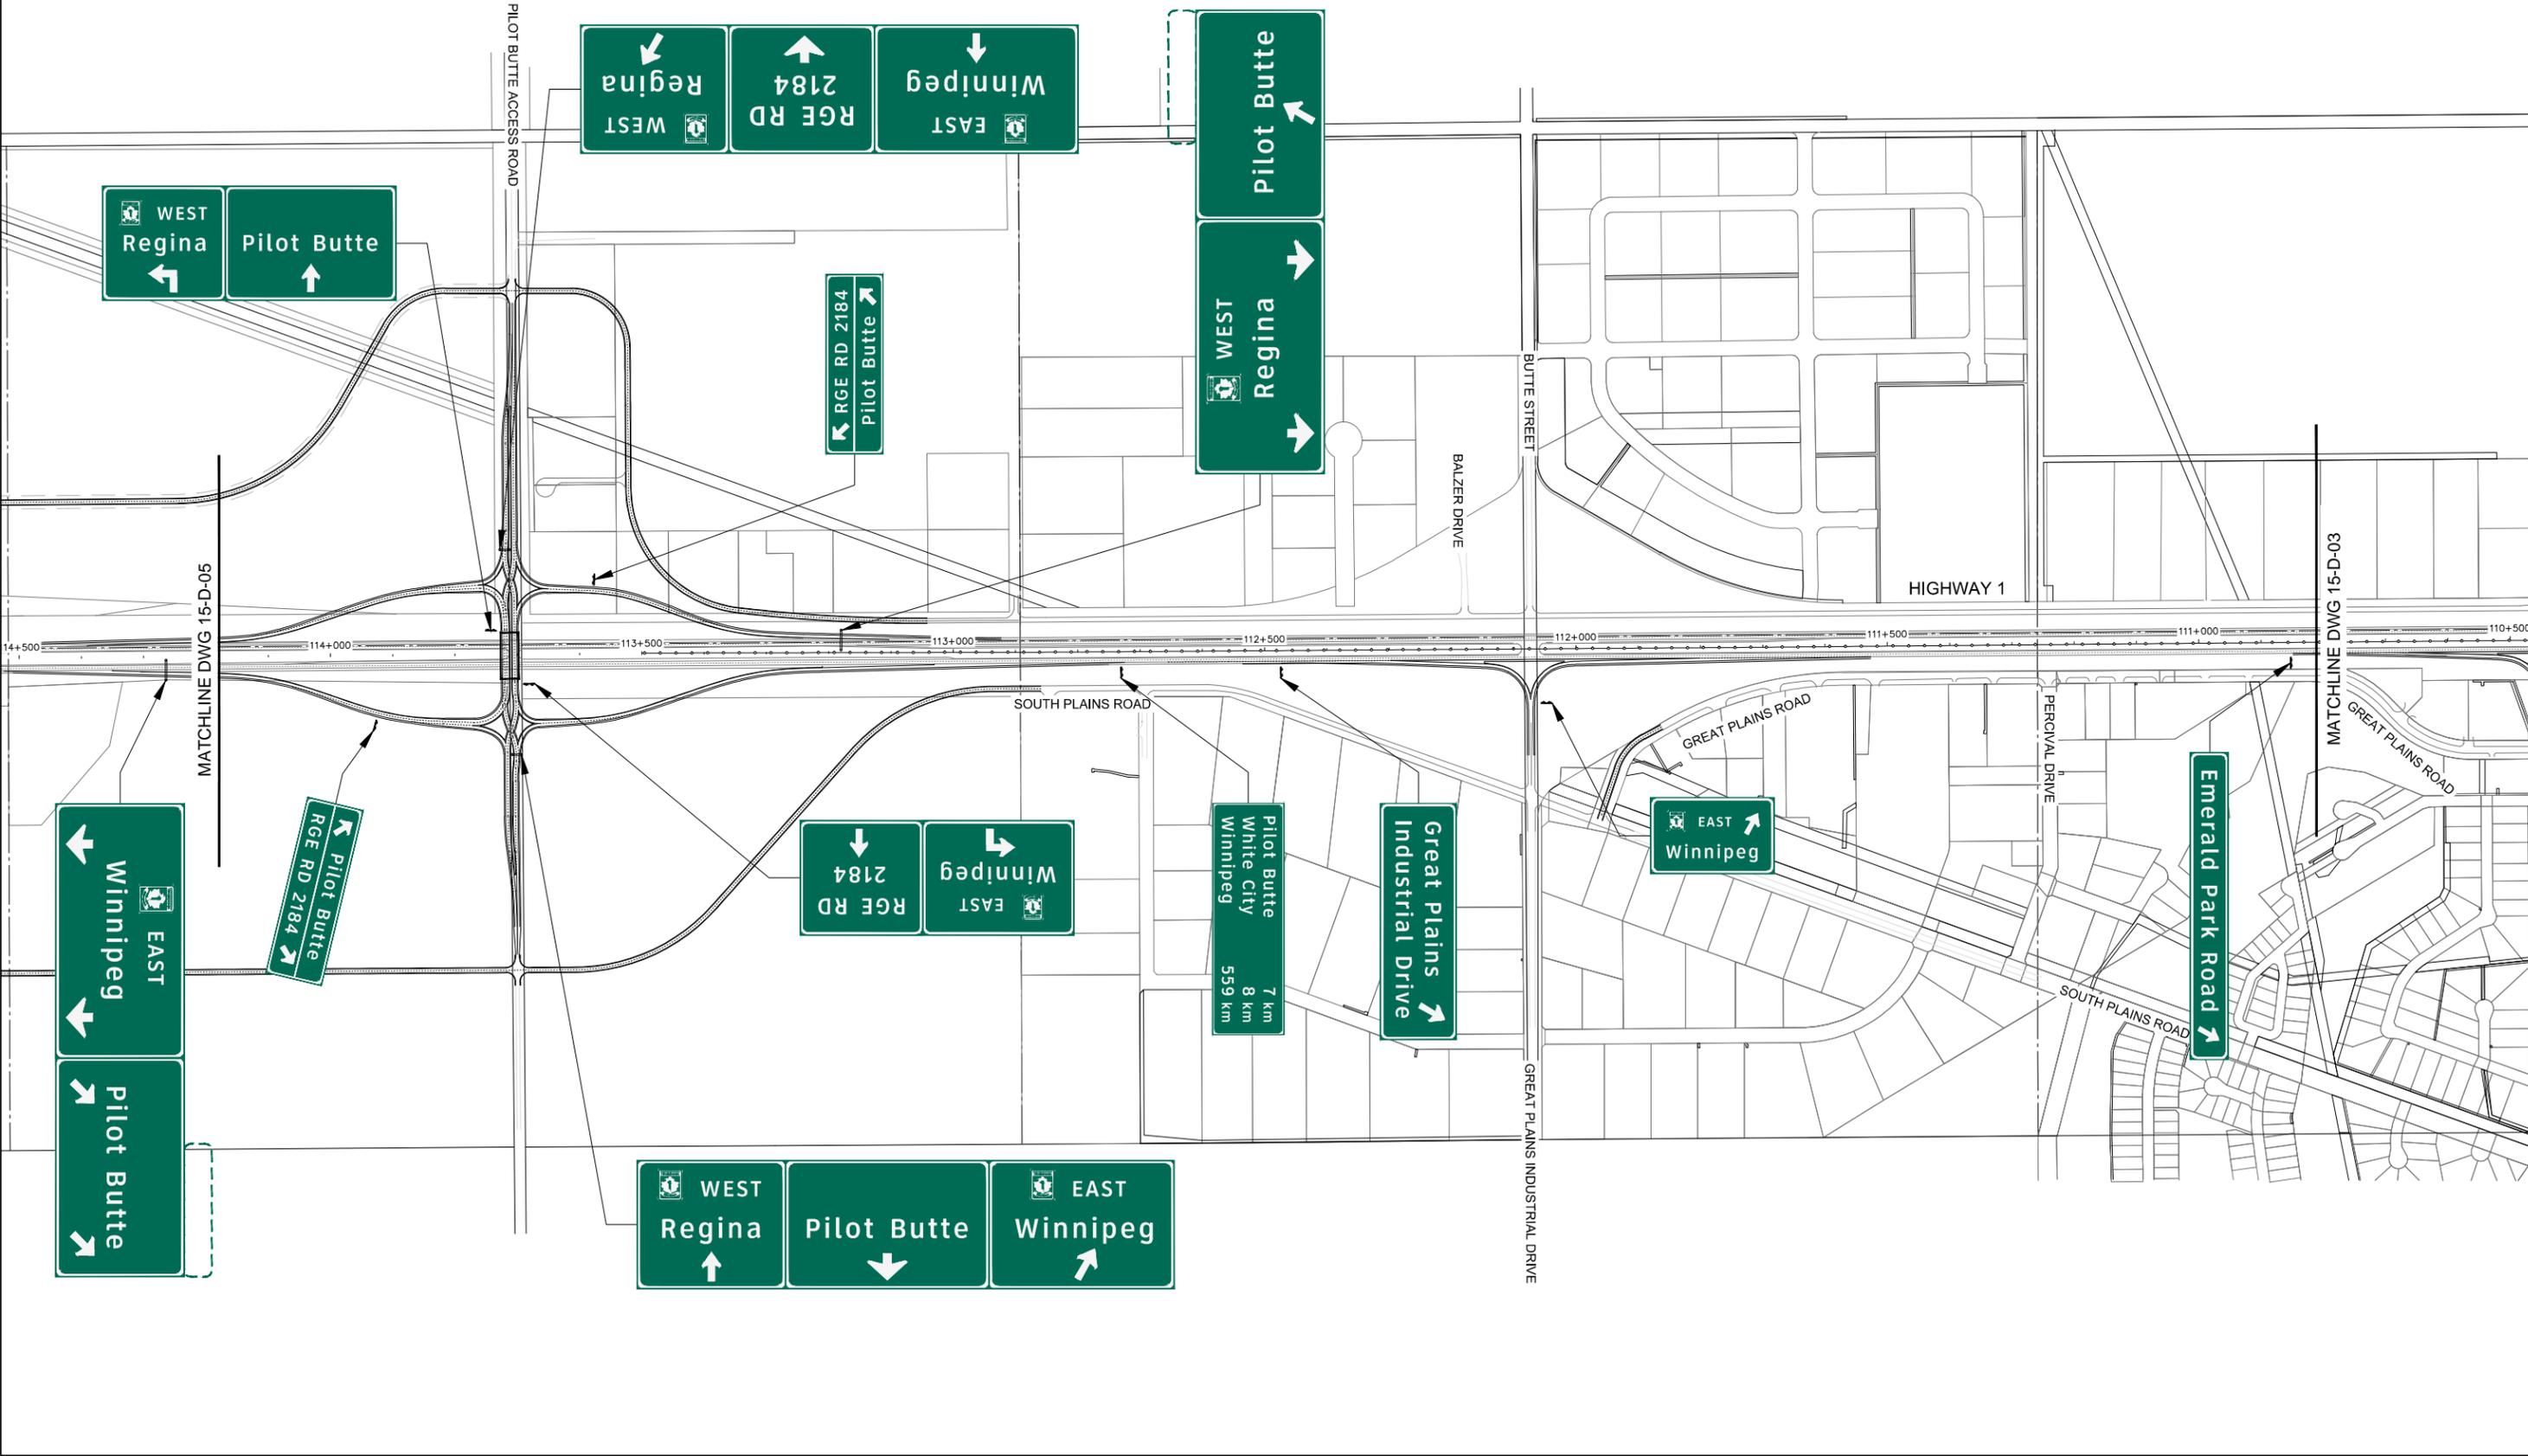



LEGEND

- CANTILEVER
- OVERHEAD
- GROUND MOUNT
- Guide Sign
- FUTURE EXIT NUMBER TAB TO BE INCLUDED FOR WIND LOAD CALCULATIONS

Associated Engineering
CIMA
Golder Associates

Government of Saskatchewan
SCALE (m)
PLAN 1:10000

REVISIONS		
NO.	DATE	REVISION
1	29 JUL 15	ISSUED FOR COMMERCIAL CLOSE

REGINA BYPASS SCHEDULE 15-APPENDIX D GUIDE SIGNING WEST OF PILOT BUTTE INTERCHANGE TO TOWER ROAD INTERCHANGE			
CS		TAB NO	15-D-05
PHOTO DATE		SHEET	5 OF 20
DRAWN BY	S. DUBUC	DATE	14/08/22
DESIGNED BY		DATE	



MATCHLINE DWG 15-D-07



LEGEND

- CANTILEVER
- OVERHEAD
- GROUND MOUNT
- Guide Sign
- FUTURE EXIT NUMBER TAB TO BE INCLUDED FOR WIND LOAD CALCULATIONS

Associated Engineering

CIMA **Golder Associates**

Government of Saskatchewan

SCALE (m)

PLAN 1:10000

REVISIONS		
NO.	DATE	REVISION
1	29 JUL 15	ISSUED FOR COMMERCIAL CLOSE

REGINA BYPASS
SCHEDULE 15-APPENDIX D
GUIDE SIGNING
EAST OF TOWER ROAD INTERCHANGE TO SOUTH OF HIGHWAY 1 (VICTORIA AVENUE)

CS	TAB NO	15-D-06
PHOTO DATE	SHEET	6 OF 20
DRAWN BY	DATE	14/08/22
DESIGNED BY	DATE	



MATCHLINE DWG 15-D-05

MATCHLINE DWG 15-D-07

LEGEND

- CANTILEVER
- OVERHEAD
- GROUND MOUNT
- Guide Sign
- FUTURE EXIT NUMBER TAB TO BE INCLUDED FOR WIND LOAD CALCULATIONS




Government of Saskatchewan

SCALE (m)

PLAN 1:10000

REVISIONS		
NO.	DATE	REVISION
1	29 JUL 15	ISSUED FOR COMMERCIAL CLOSE

REGINA BYPASS SCHEDULE 15-APPENDIX D GUIDE SIGNING SOUTH OF HIGHWAY 1 (VICTORIA AVENUE) TO SOUTHWEST OF HIGHWAY 33			
CS	TAB NO	15-D-07	
PHOTO DATE	SHEET	7 OF 20	
DRAWN BY	DATE	14/08/22	
DESIGNED BY	DATE		

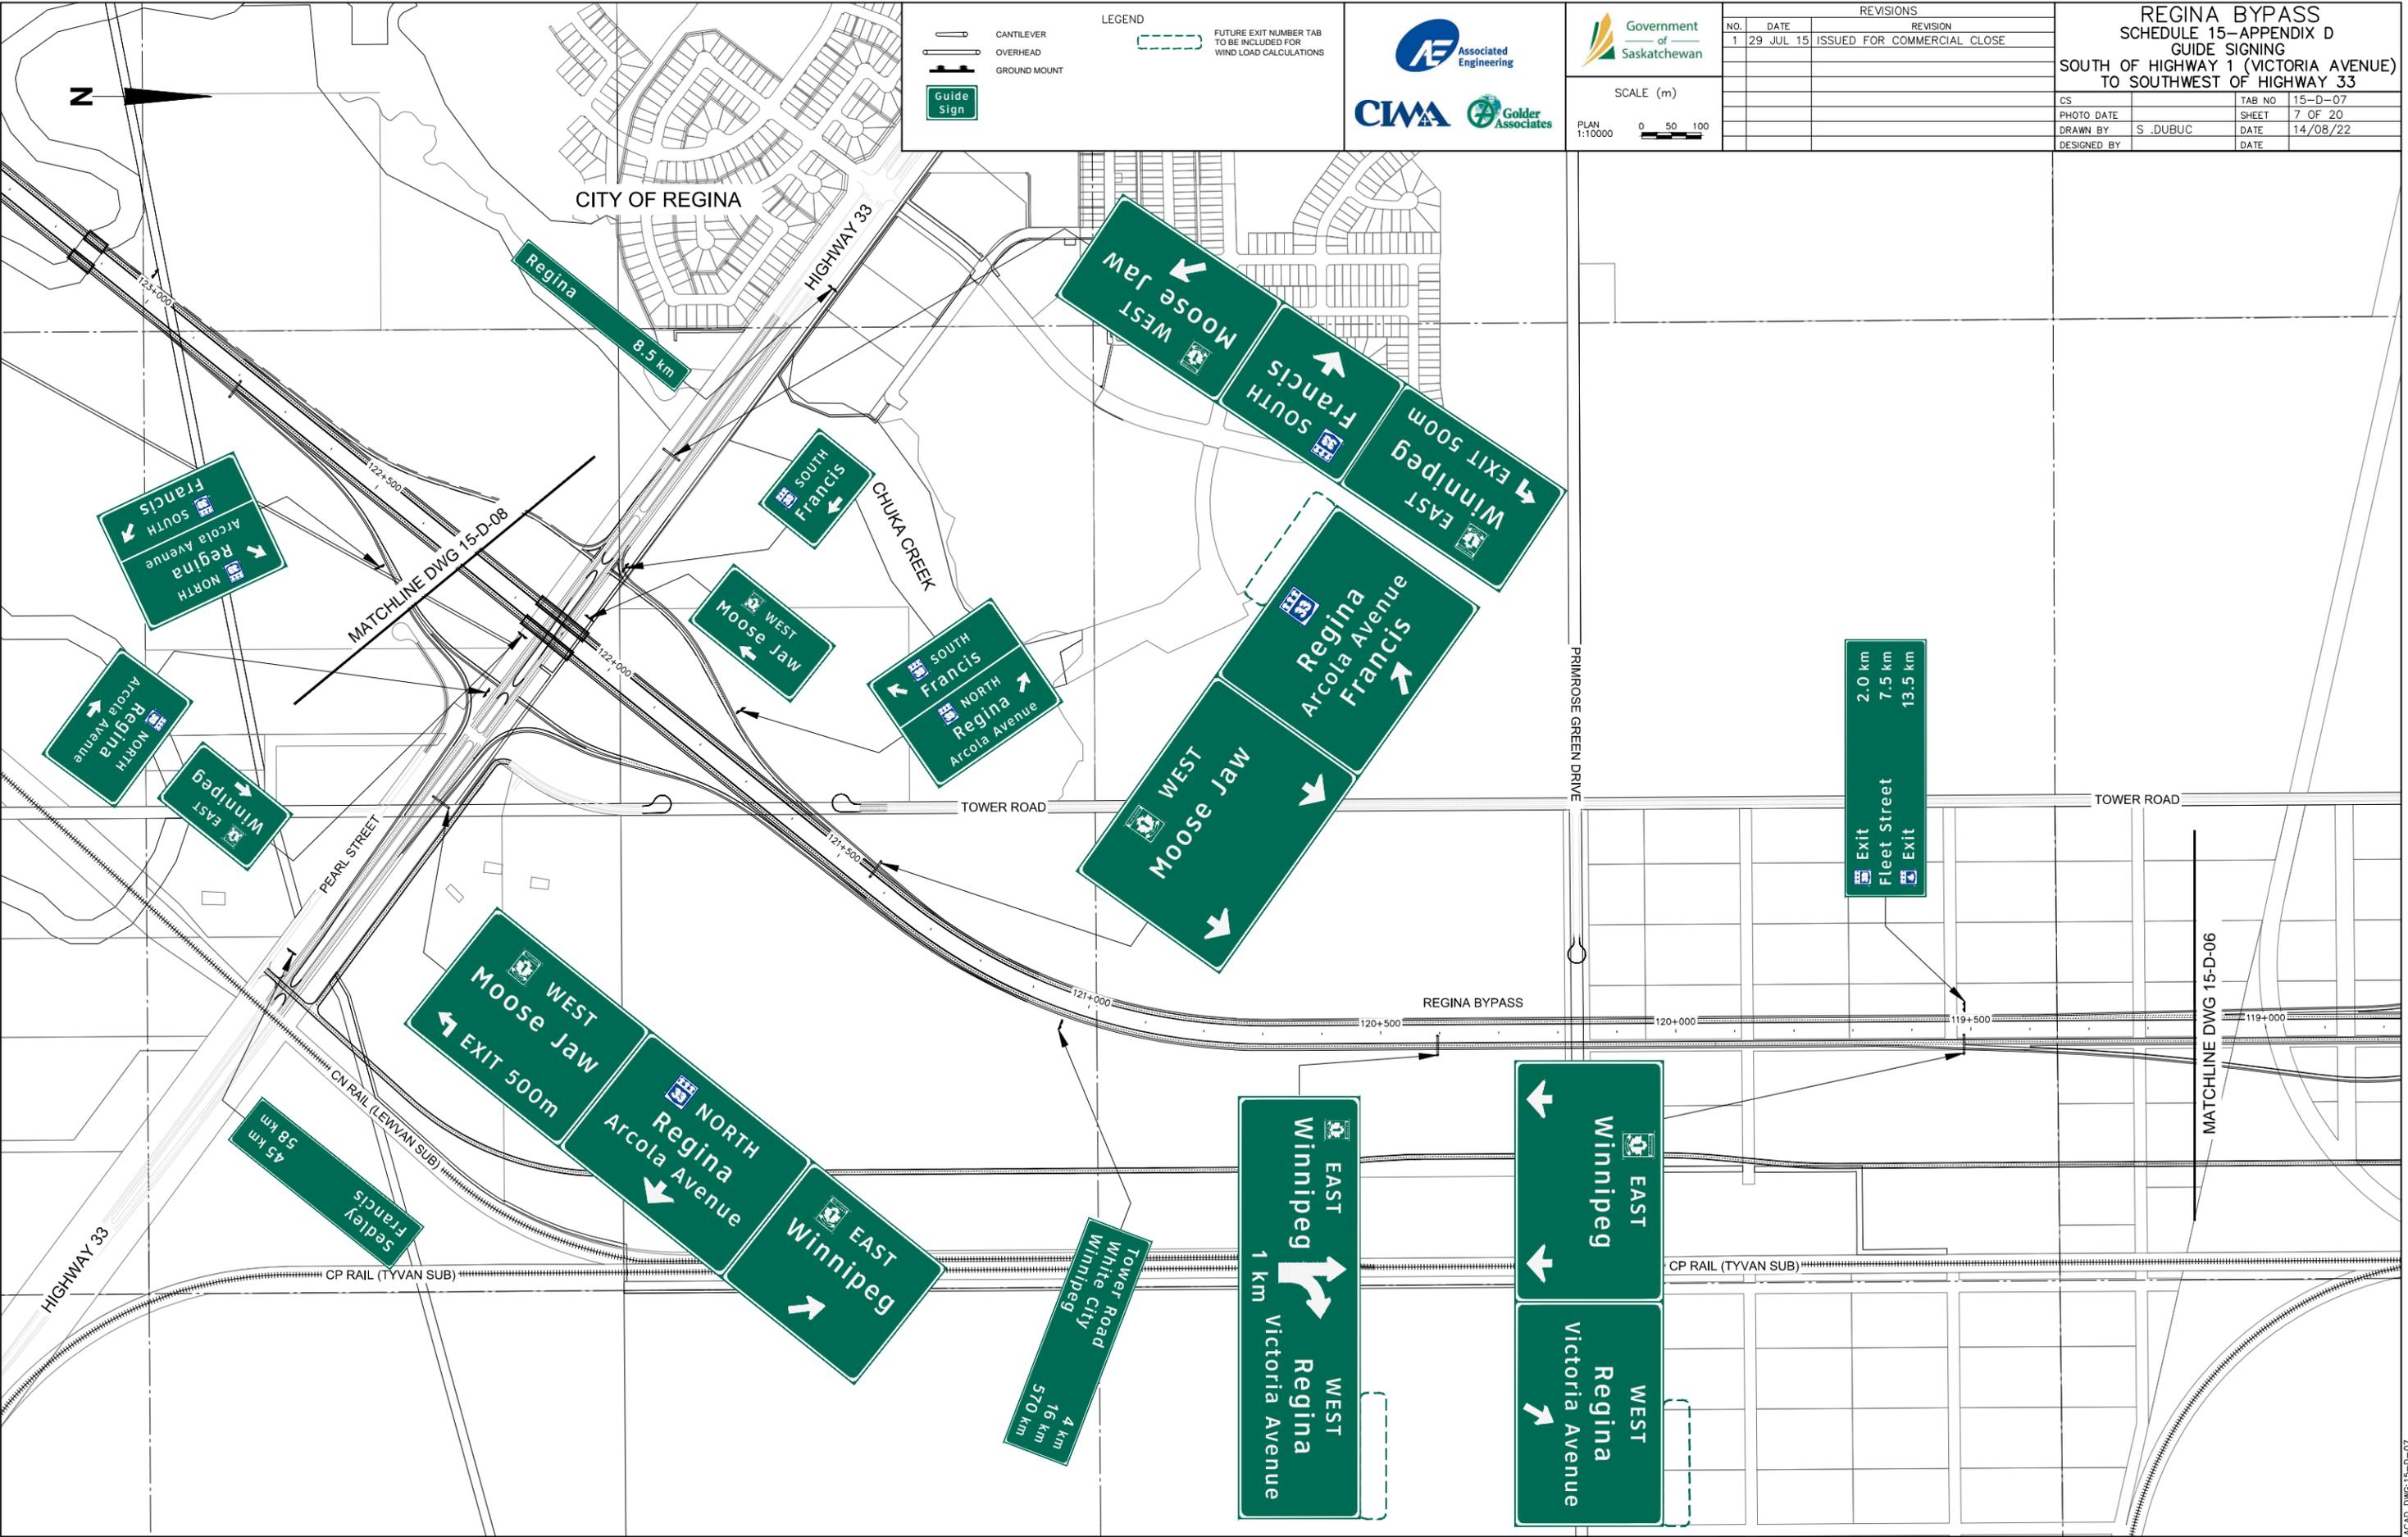

LEGEND

- CANTILEVER
- OVERHEAD
- GROUND MOUNT
- Guide Sign
- FUTURE EXIT NUMBER TAB TO BE INCLUDED FOR WIND LOAD CALCULATIONS


Associated Engineering
CIMA
Golder Associates


Government of Saskatchewan
SCALE (m)
PLAN 1:10000

REVISIONS		
NO.	DATE	REVISION
1	29 JUL 15	ISSUED FOR COMMERCIAL CLOSE

REGINA BYPASS
SCHEDULE 15-APPENDIX D
GUIDE SIGNING
SOUTHWEST OF HIGHWAY 33 TO
NORTH OF FLEET STREET INTERSECTION

CS	TAB NO	15-D-08
PHOTO DATE	SHEET	8 OF 20
DRAWN BY	DATE	14/08/22
DESIGNED BY	DATE	

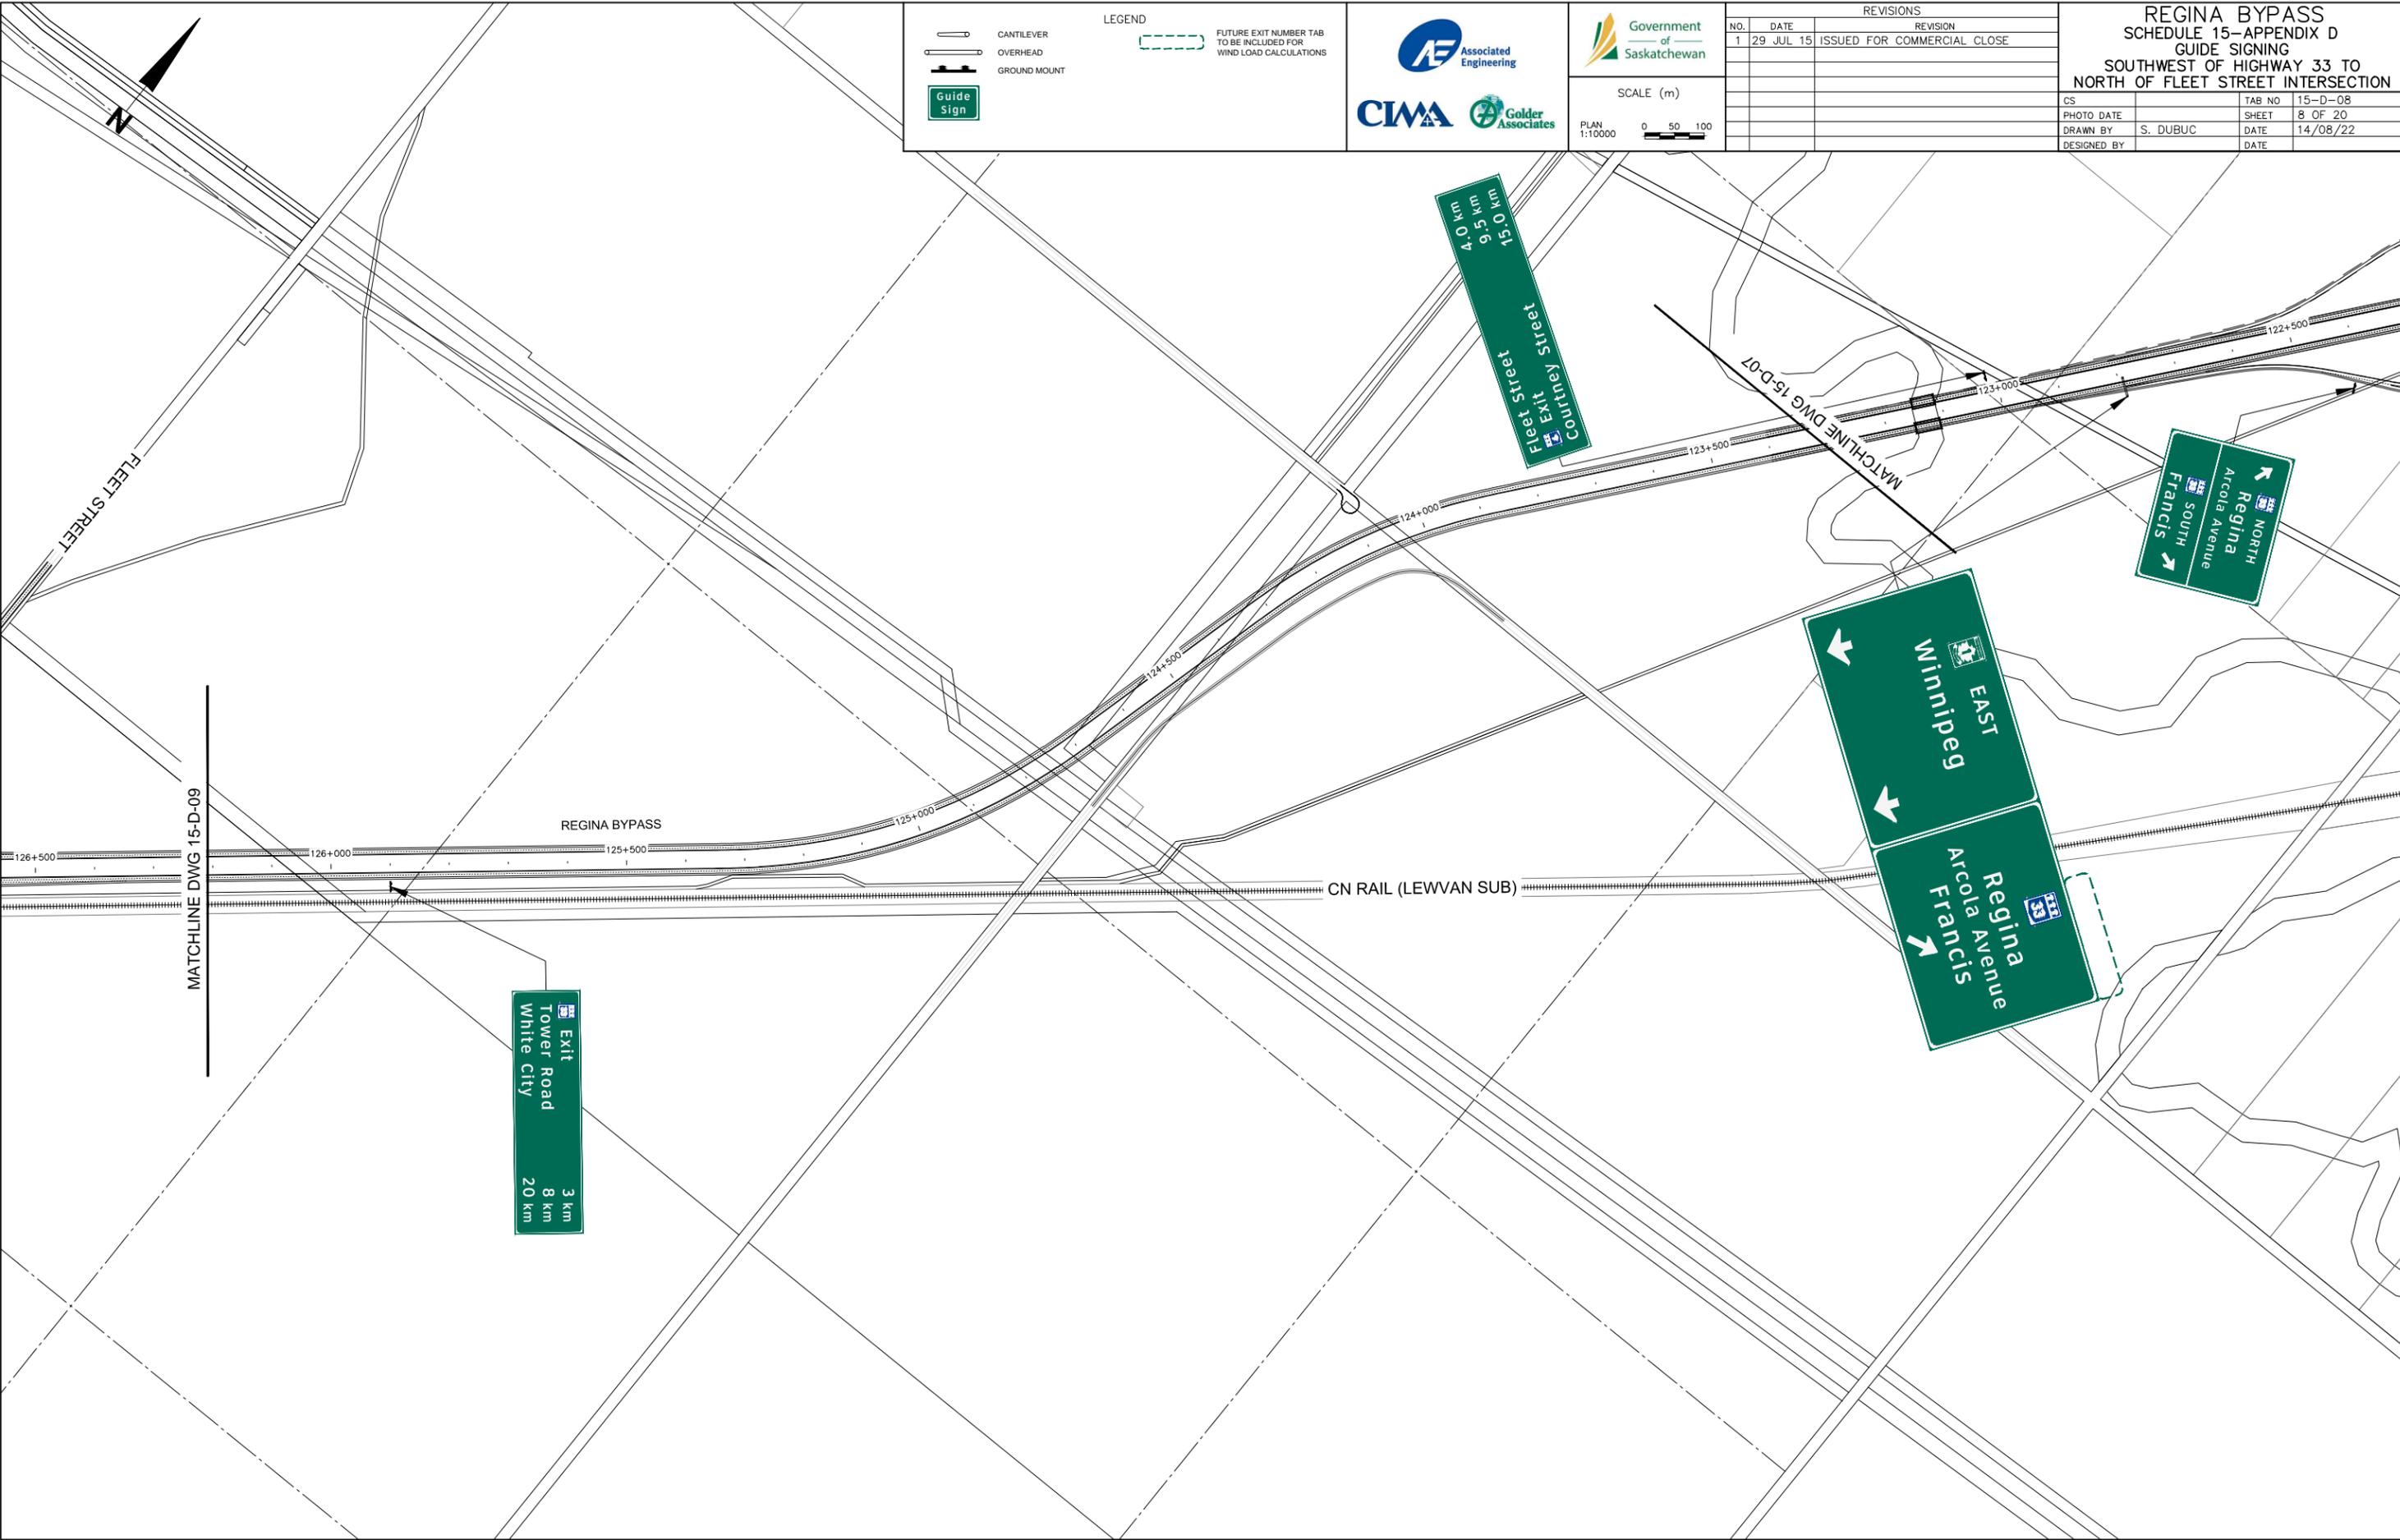

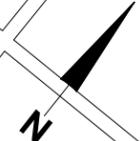

LEGEND

- CANTILEVER
- OVERHEAD
- GROUND MOUNT
- Guide Sign
- FUTURE EXIT NUMBER TAB TO BE INCLUDED FOR WIND LOAD CALCULATIONS

Associated Engineering

CIMA

Golder Associates

Government of Saskatchewan


SCALE (m)

PLAN 1:10000

0 50 100

REVISIONS		
NO.	DATE	REVISION
1	29 JUL 15	ISSUED FOR COMMERCIAL CLOSE

REGINA BYPASS SCHEDULE 15-APPENDIX D GUIDE SIGNING NORTH OF FLEET STREET INTERCHANGE TO SOUTH OF RANGE ROAD 2194			
CS	PHOTO DATE	TAB NO	15-D-09
	DRAWN BY S. DUBUC	SHEET	9 OF 20
	DESIGNED BY	DATE	14/08/22

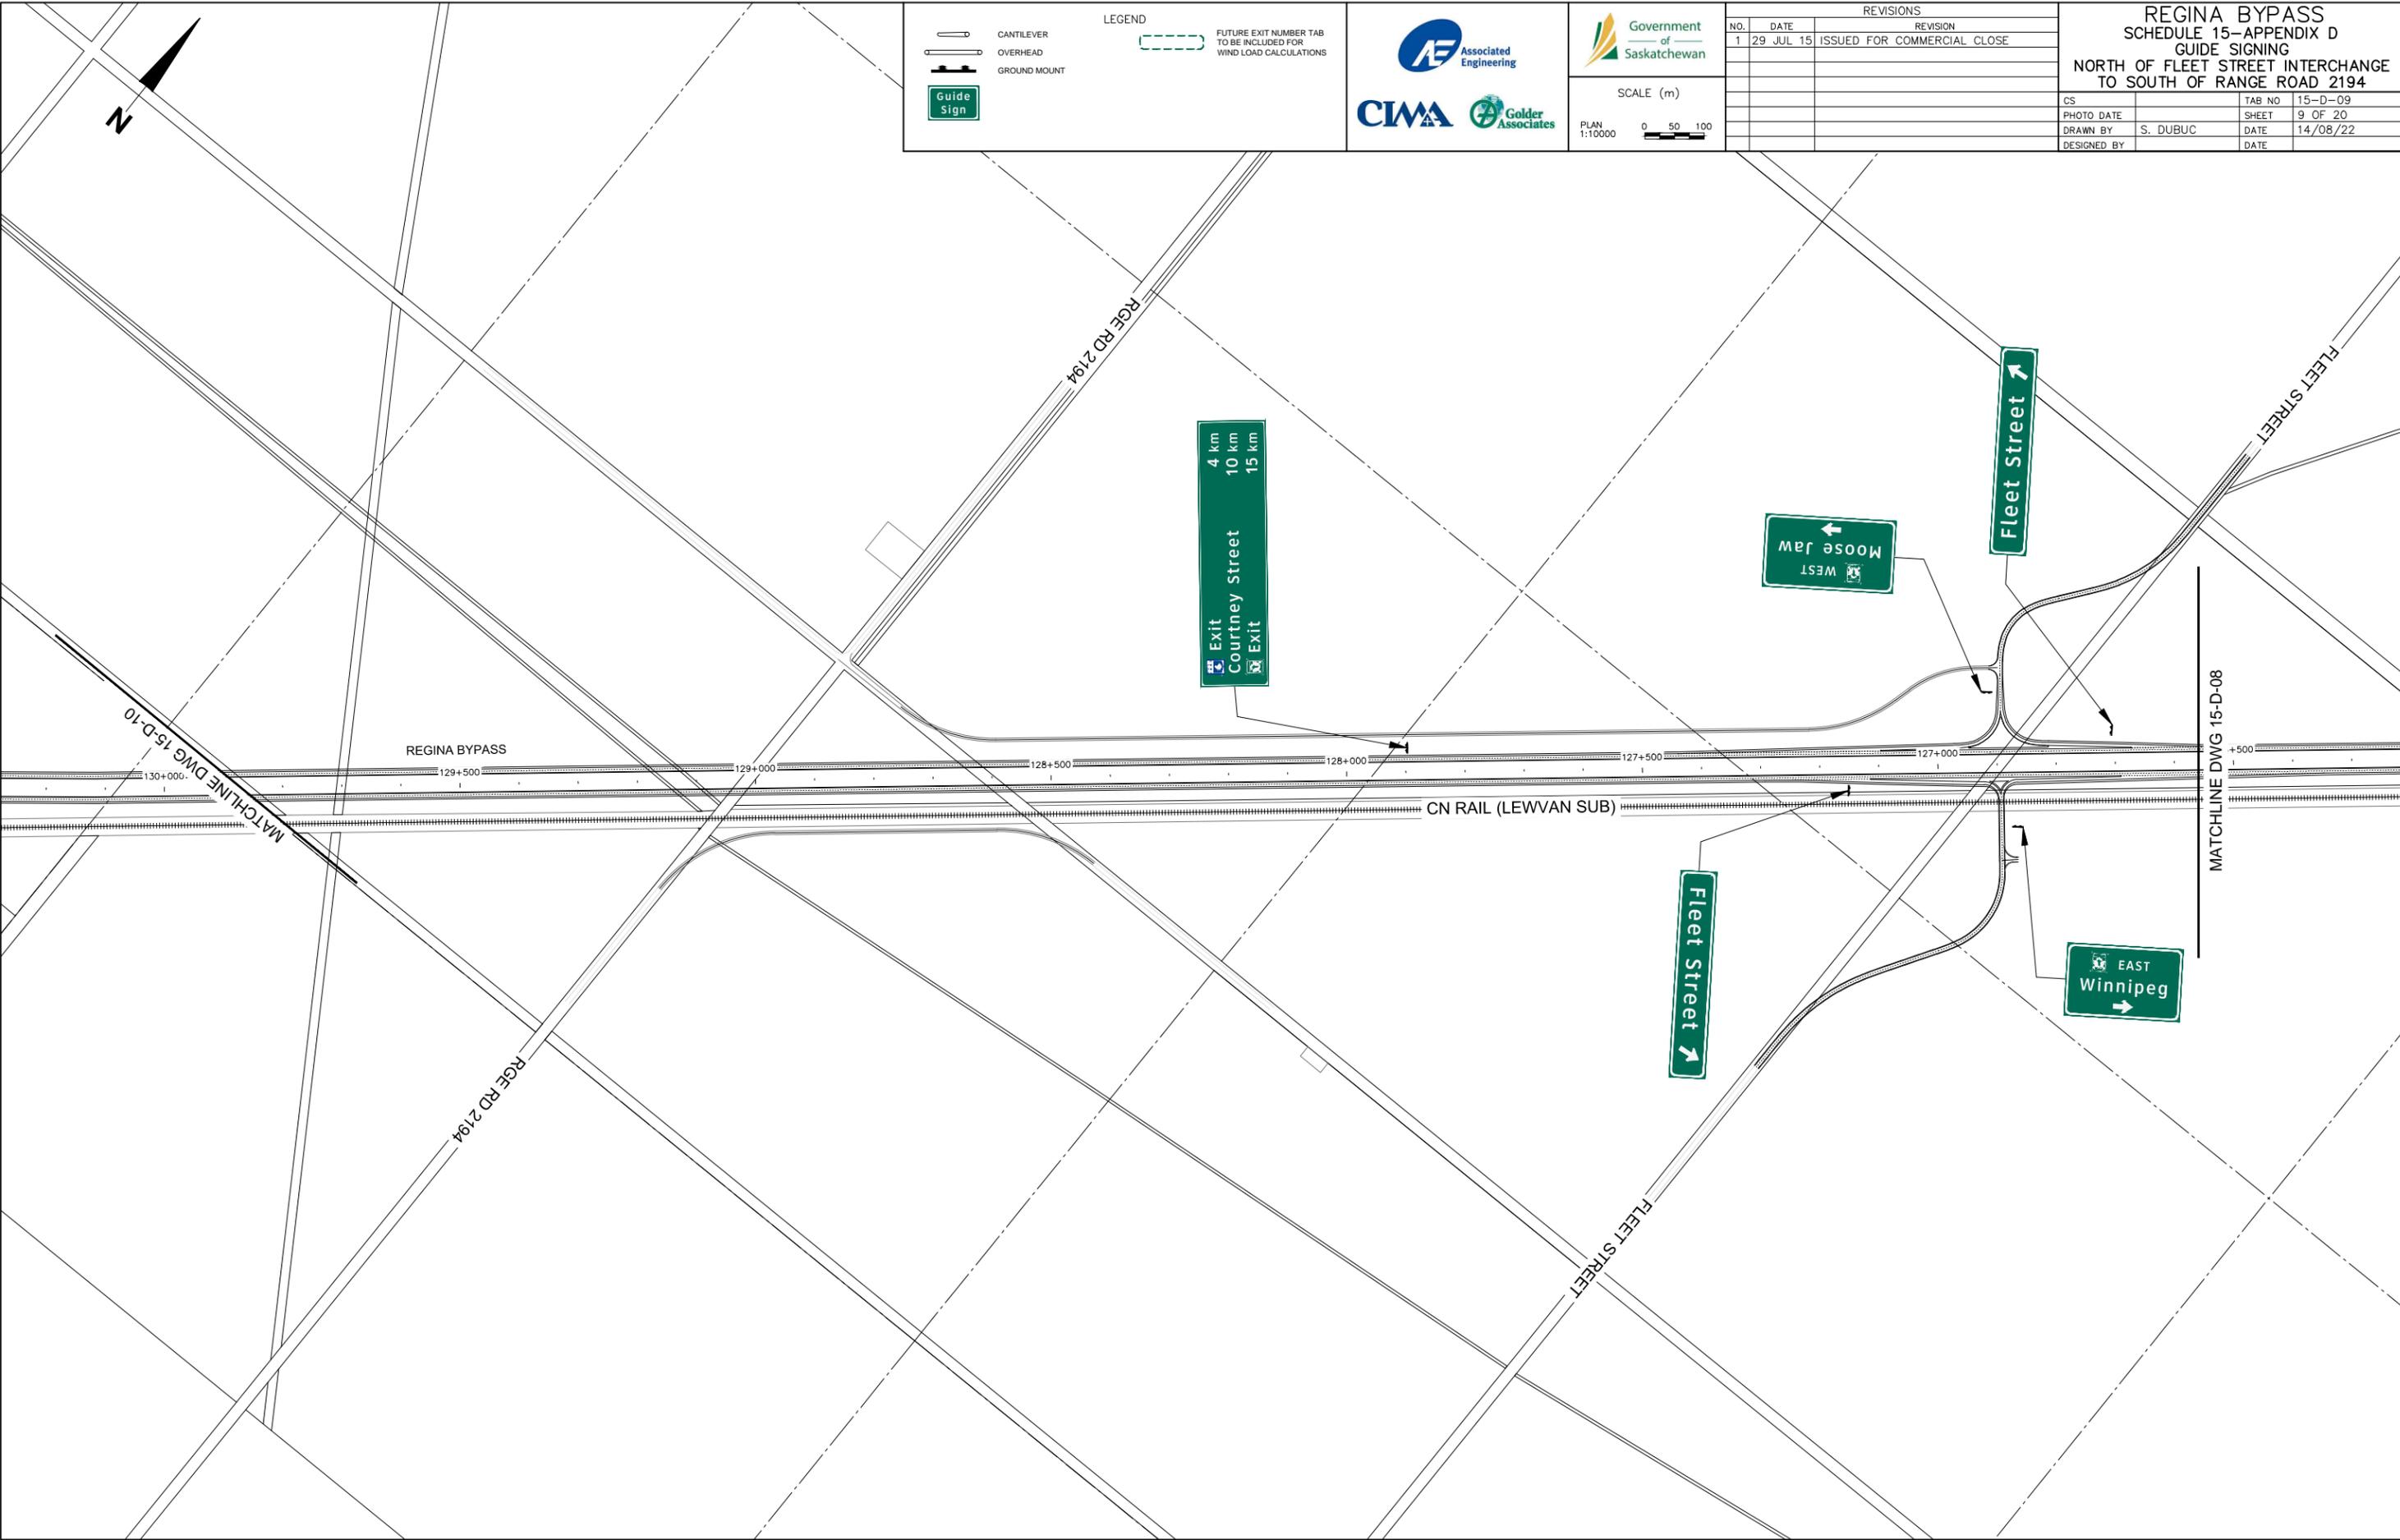

ACAD DWG: 15-D-09
LAST REV DATE:



LEGEND


- CANTILEVER
- OVERHEAD
- GROUND MOUNT
- Guide Sign
- FUTURE EXIT NUMBER TAB TO BE INCLUDED FOR WIND LOAD CALCULATIONS

Associated Engineering
CIMA
Golder Associates

Government of Saskatchewan
SCALE (m)
PLAN 1:10000
0 50 100

REVISIONS		
NO.	DATE	REVISION
1	29 JUL 15	ISSUED FOR COMMERCIAL CLOSE

REGINA BYPASS SCHEDULE 15-APPENDIX D GUIDE SIGNING SOUTH OF RANGE ROAD 2194 TO WEST OF HIGHWAY 6 INTERCHANGE			
CS	TAB NO	15-D-10	
PHOTO DATE	SHEET	10 OF 20	
DRAWN BY	DATE	14/08/22	
DESIGNED BY	DATE		

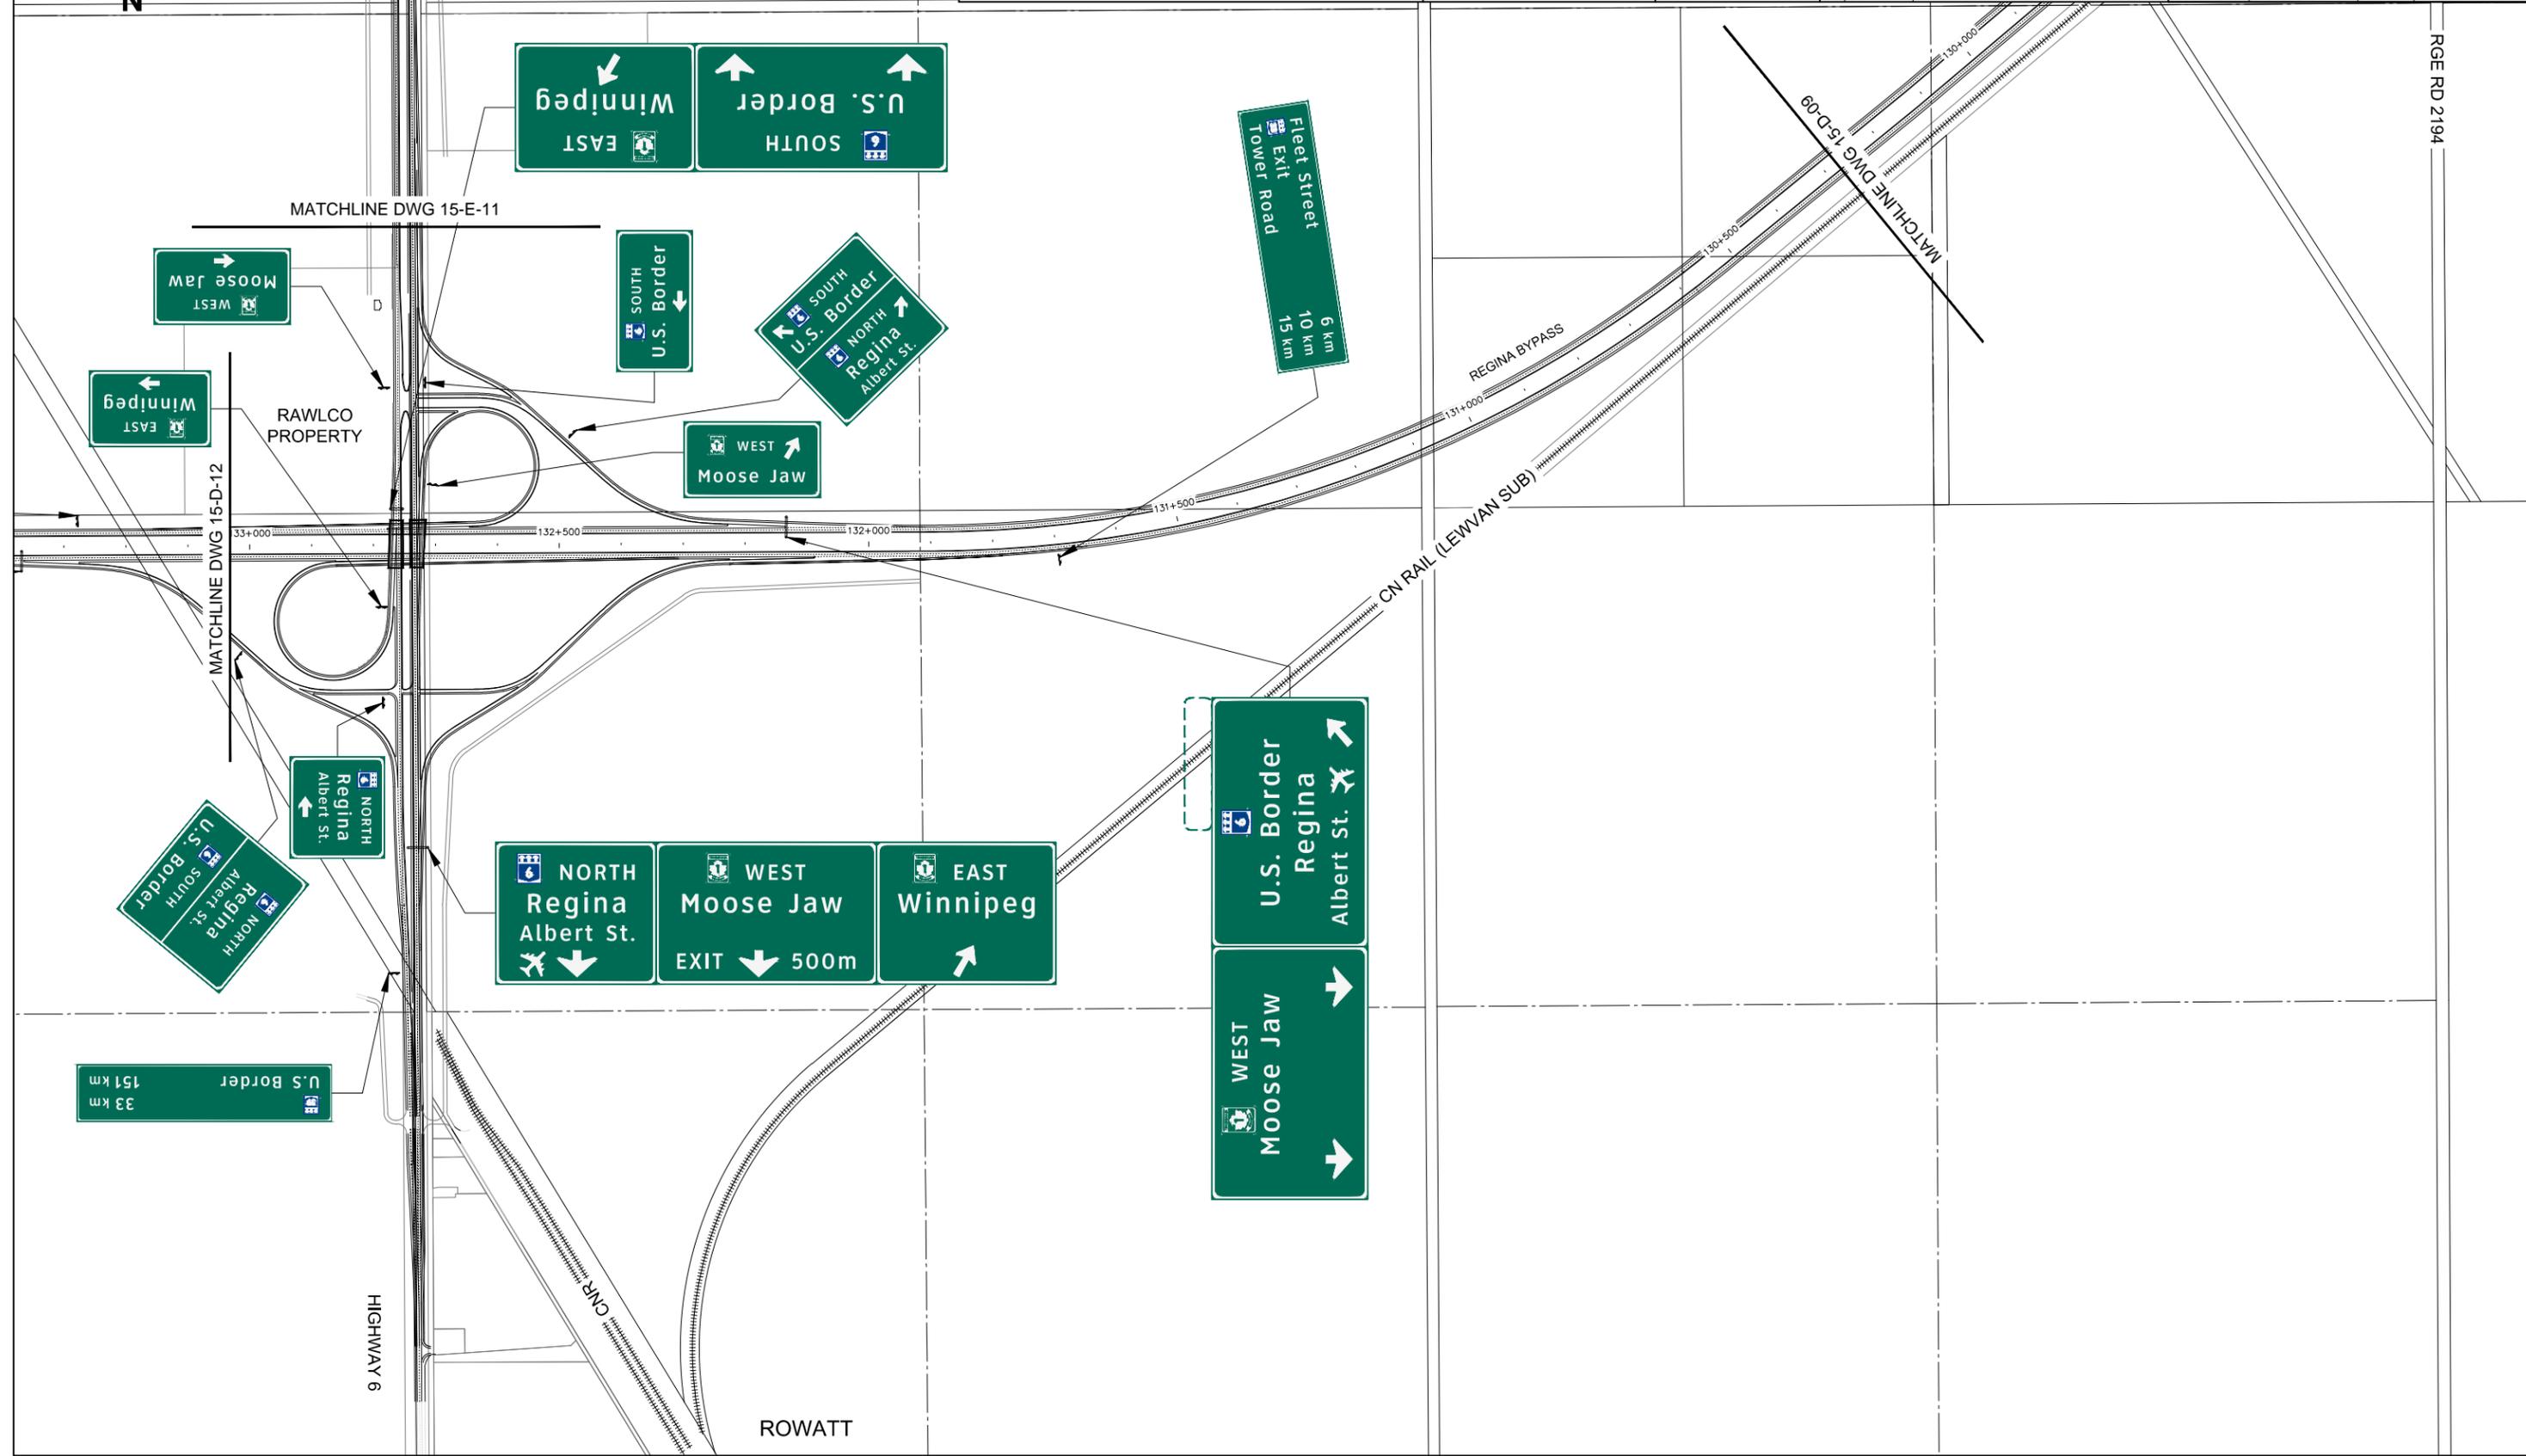

ACAD DWG: 15-D-10
LAST REV. DATE:



Guide Sign

LEGEND
FUTURE EXIT NUMBER TAB
TO BE INCLUDED FOR
WIND LOAD CALCULATIONS



REVISIONS		
NO.	DATE	REVISION
1	29 JUL 15	ISSUED FOR COMMERCIAL CLOSE

REGINA BYPASS SCHEDULE 15-APPENDIX D GUIDE SIGNING HIGHWAY 6 TWINNING NORTH OF HIGHWAY 6 INTERCHANGE		
CS	TAB NO	15-D-11
PHOTO DATE	SHEET	11 OF 20
DRAWN BY	S. DUBUC	DATE 14/08/22
DESIGNED BY		DATE

MATCHLINE DWG 15-D-10

TWP RD 164

TWP RD 164

HIGHWAY 6

19
16-19-2

LEGEND


- CANTILEVER
- OVERHEAD
- GROUND MOUNT
- Guide Sign
- FUTURE EXIT NUMBER TAB TO BE INCLUDED FOR WIND LOAD CALCULATIONS

Associated Engineering
CIMA
Golder Associates

Government of Saskatchewan
SCALE (m)
PLAN 1:10000

REVISIONS	
NO.	REVISION
1	ISSUED FOR COMMERCIAL CLOSE

REGINA BYPASS SCHEDULE 15-APPENDIX D GUIDE SIGNING WEST OF HIGHWAY 6 INTERCHANGE TO EAST OF COURTNEY STREET			
CS	TAB NO	15-D-12	
PHOTO DATE	SHEET	12 OF 20	
DRAWN BY	DATE	14/08/22	
DESIGNED BY	DATE		

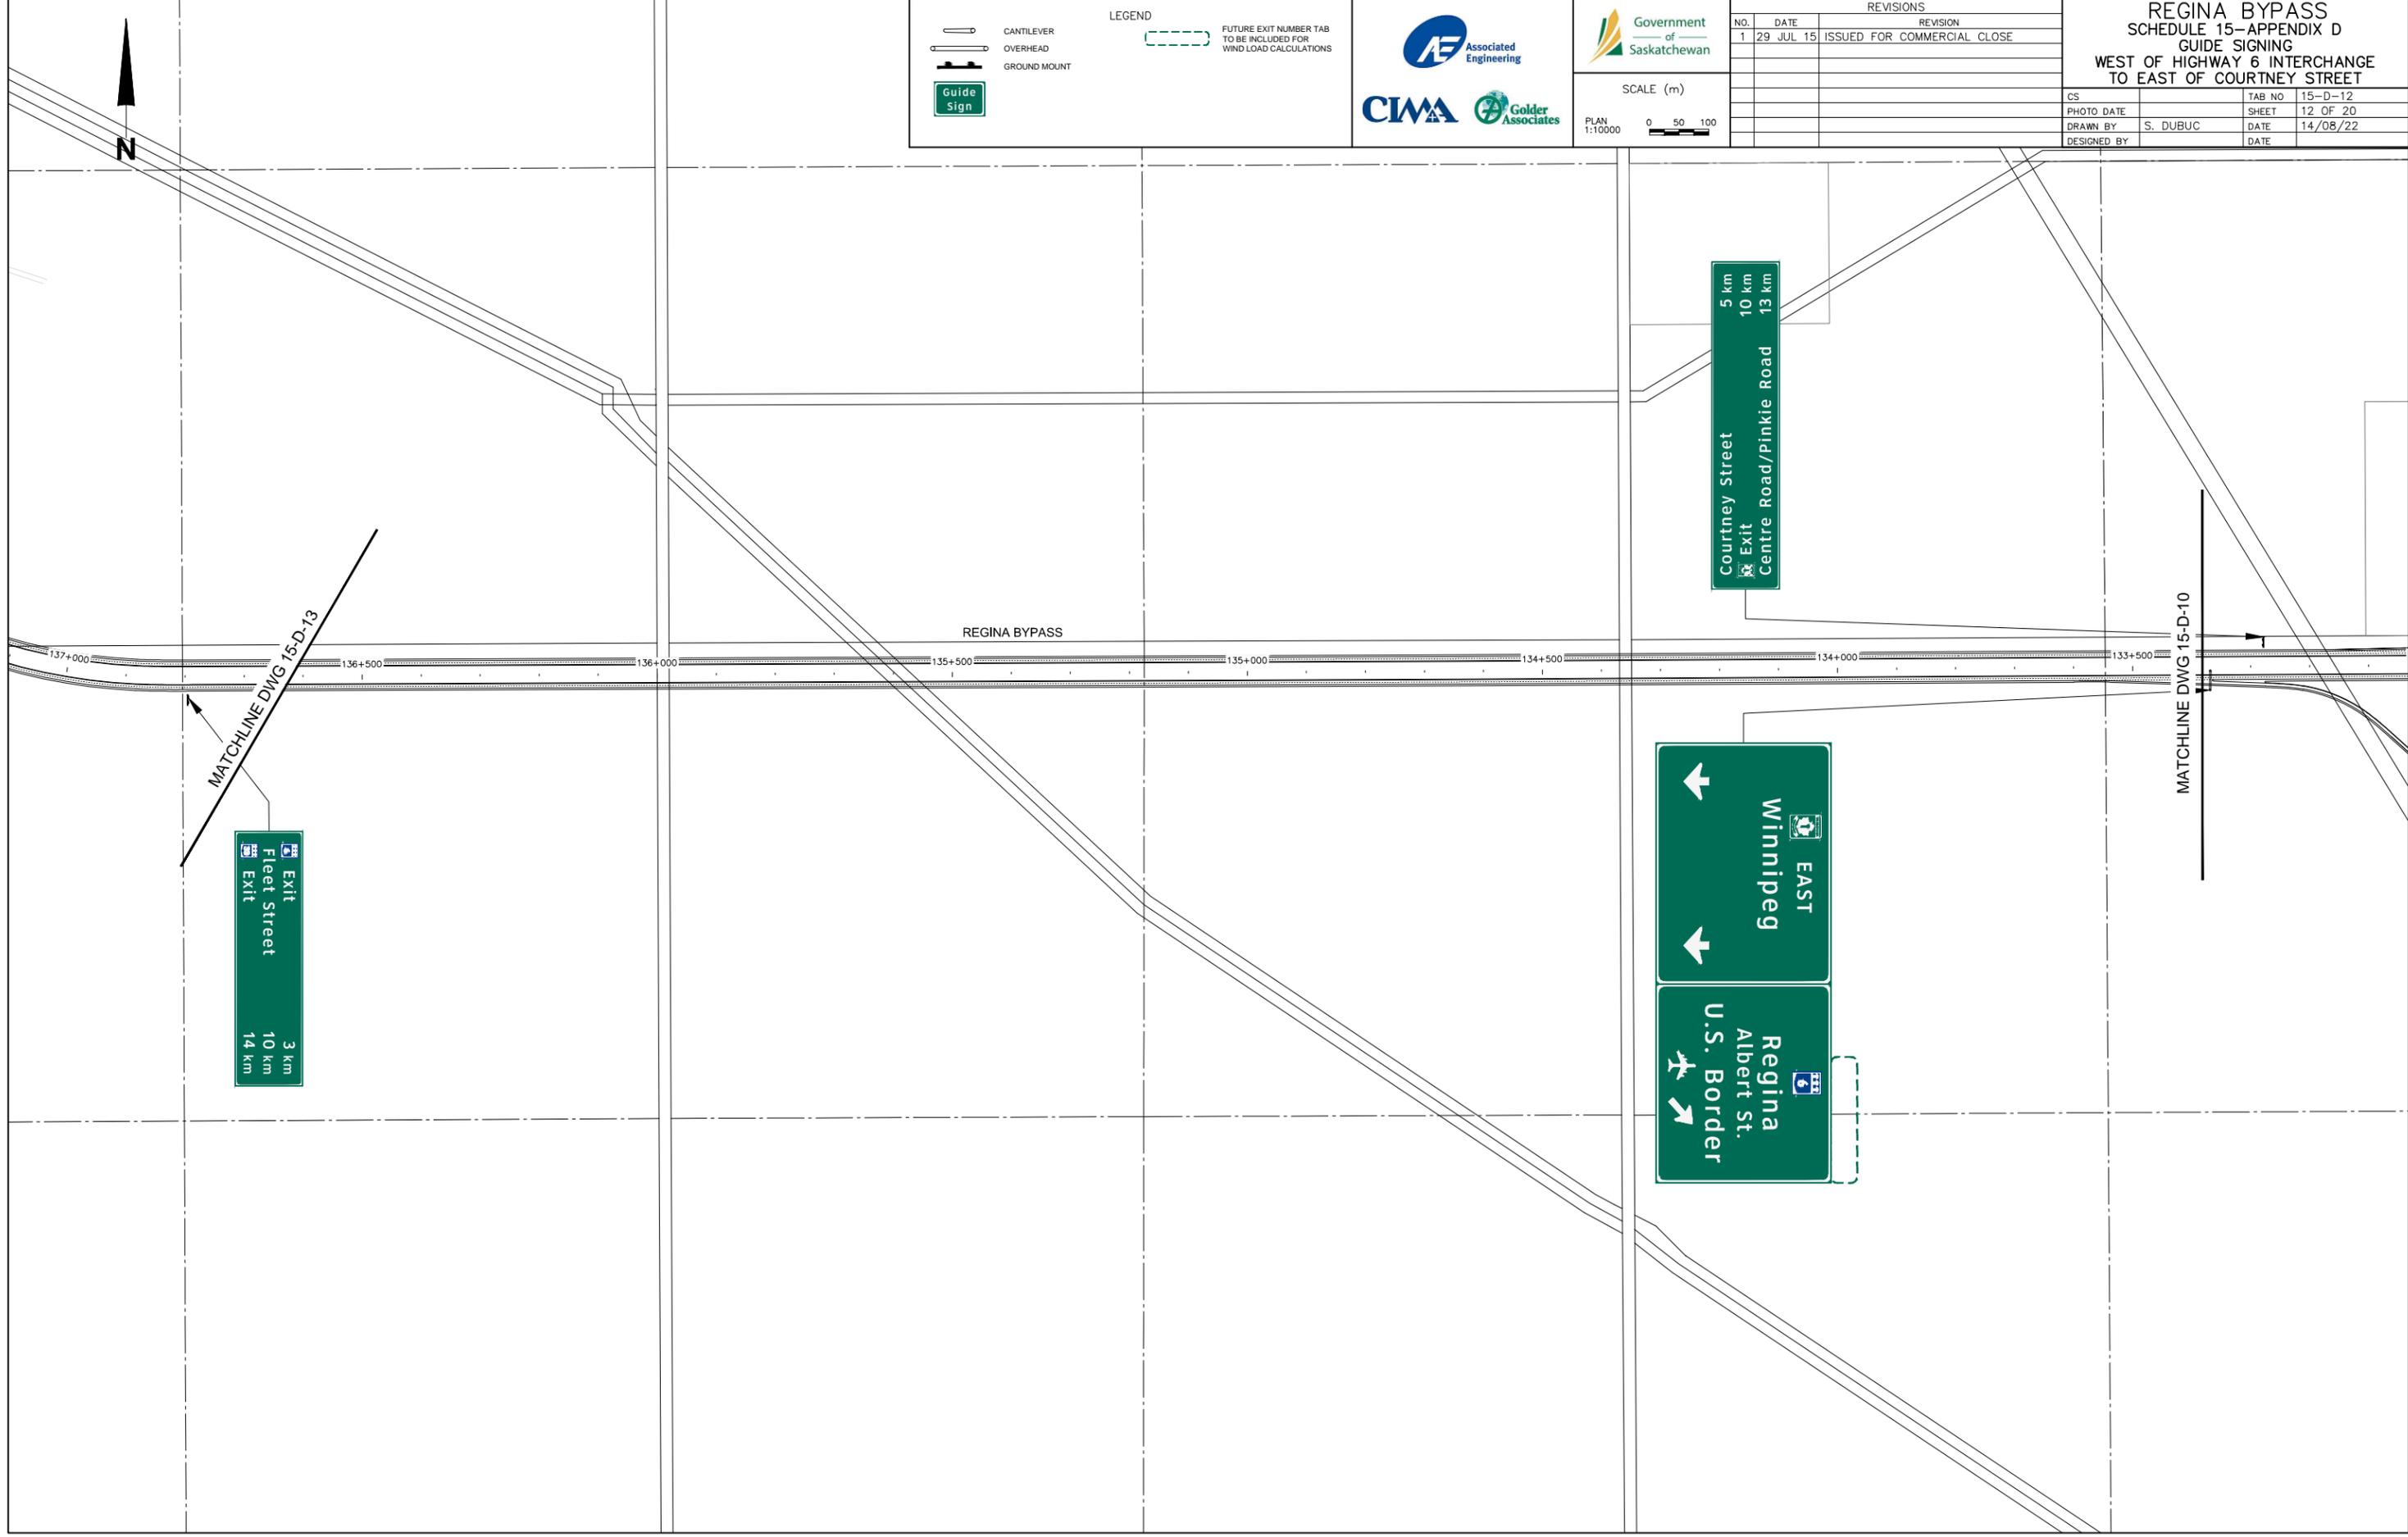

LEGEND

- CANTILEVER
- OVERHEAD
- GROUND MOUNT
- Guide Sign
- FUTURE EXIT NUMBER TAB TO BE INCLUDED FOR WIND LOAD CALCULATIONS



SCALE (m)
PLAN 1:10000
0 50 100

REVISIONS		
NO.	DATE	REVISION
1	29 JUL 15	ISSUED FOR COMMERCIAL CLOSE

REGINA BYPASS SCHEDULE 15-APPENDIX D GUIDE SIGNING EAST OF COURTNEY STREET INTERSECTION TO SOUTH OF HIGHWAY 1 INTERCHANGE			
CS	TAB NO	15-D-13	
PHOTO DATE	SHEET	13 OF 20	
DRAWN BY	S. DUBUC	DATE	14/08/22
DESIGNED BY		DATE	





COURTNEY STREET

HIGHWAY 1

REGINA BYPASS

PINKIE ROAD

LEGEND

- CANTILEVER
- OVERHEAD
- GROUND MOUNT
- Guide Sign
- FUTURE EXIT NUMBER TAB TO BE INCLUDED FOR WIND LOAD CALCULATIONS

Associated Engineering
CIMA
Golder Associates

Government of Saskatchewan
SCALE (m)
PLAN 1:10000
0 50 100

REVISIONS		
NO.	DATE	REVISION
1	29 JUL 15	ISSUED FOR COMMERCIAL CLOSE

REGINA BYPASS SCHEDULE 15-APPENDIX D GUIDE SIGNING SOUTH OF HIGHWAY 1 INTERCHANGE TO NORTH OF HIGHWAY 1 INTERCHANGE		
CS	TAB NO	15-D-14
PHOTO DATE	SHEET	14 OF 20
DRAWN BY	S. DUBUC	DATE 14/08/22
DESIGNED BY		DATE

Northbound Highway 1 signs:
 - Left lane: Saskatoon NORTH (with T-interchange icon)
 - Middle lane: Winnipeg EAST (with 800m EXIT sign)
 - Right lane: Moose Jaw WEST (with T-interchange icon)

Vertical sign for Centre Road/Pinkie Road:
 - 2.0 km to Pinkie Road
 - 4.5 km to Rotary Avenue
 - 5.0 km to Dewdney Avenue

Diagonal signs for Regina Ring Road:
 - Top: EAST Regina Ring Road (with arrow pointing up-right)
 - Bottom: WEST Moose Jaw (with arrow pointing right)

Vertical signs for Regina Ring Road:
 - Top: WEST Moose Jaw EAST Regina Ring Road (with arrow pointing right)
 - Bottom: NORTH Saskatoon (with T-interchange icon and arrow pointing right)

Southbound Highway 1 signs:
 - Left lane: EAST Winnipeg (with arrow pointing left)
 - Middle lane: EAST Regina Ring Road (with arrow pointing left)
 - Right lane: WEST Moose Jaw (with arrow pointing right)
 - Far right lane: WEST Moose Jaw EAST Regina Ring Road (with arrow pointing right)

Small sign: EAST Winnipeg (with arrow pointing left)

Small sign: EAST Regina Ring Road (with arrow pointing right)

Diagonal signs for Highway 1:
 - Top: NORTH Saskatoon (with T-interchange icon and arrow pointing left)
 - Bottom: EAST Winnipeg (with arrow pointing right)

Vertical sign for Courtney Street:
 - Courtney Street Exit
 - 3.5 km to Fleet Street
 - 14.5 km to next point

MATCHLINE DWG 15-D-16

MATCHLINE DWG 15-D-15

MATCHLINE DWG 15-D-13



FLEMING ROAD

FLEMING ROAD

HIGHWAY 1

CONDIE ROAD

MATCHLINE DWG 15-D-14

REGINA BYPASS

LEGEND

- CANTILEVER
- OVERHEAD
- GROUND MOUNT
- Guide Sign
- FUTURE EXIT NUMBER TAB TO BE INCLUDED FOR WIND LOAD CALCULATIONS


Associated Engineering
CIMA Golder Associates

Government of Saskatchewan
SCALE (m)
PLAN 1:10000

NO.		DATE	REVISION
1	29 JUL 15	ISSUED FOR COMMERCIAL CLOSE	

REGINA BYPASS
SCHEDULE 15-APPENDIX D
GUIDE SIGNING
WEST OF HIGHWAY 1 INTERCHANGE
TO HIGHWAY 1 INTERCHANGE

CS	TAB NO	15-D-15
PHOTO DATE		SHEET 15 OF 20
DRAWN BY	S. DUBUC	DATE 14/08/22
DESIGNED BY		DATE

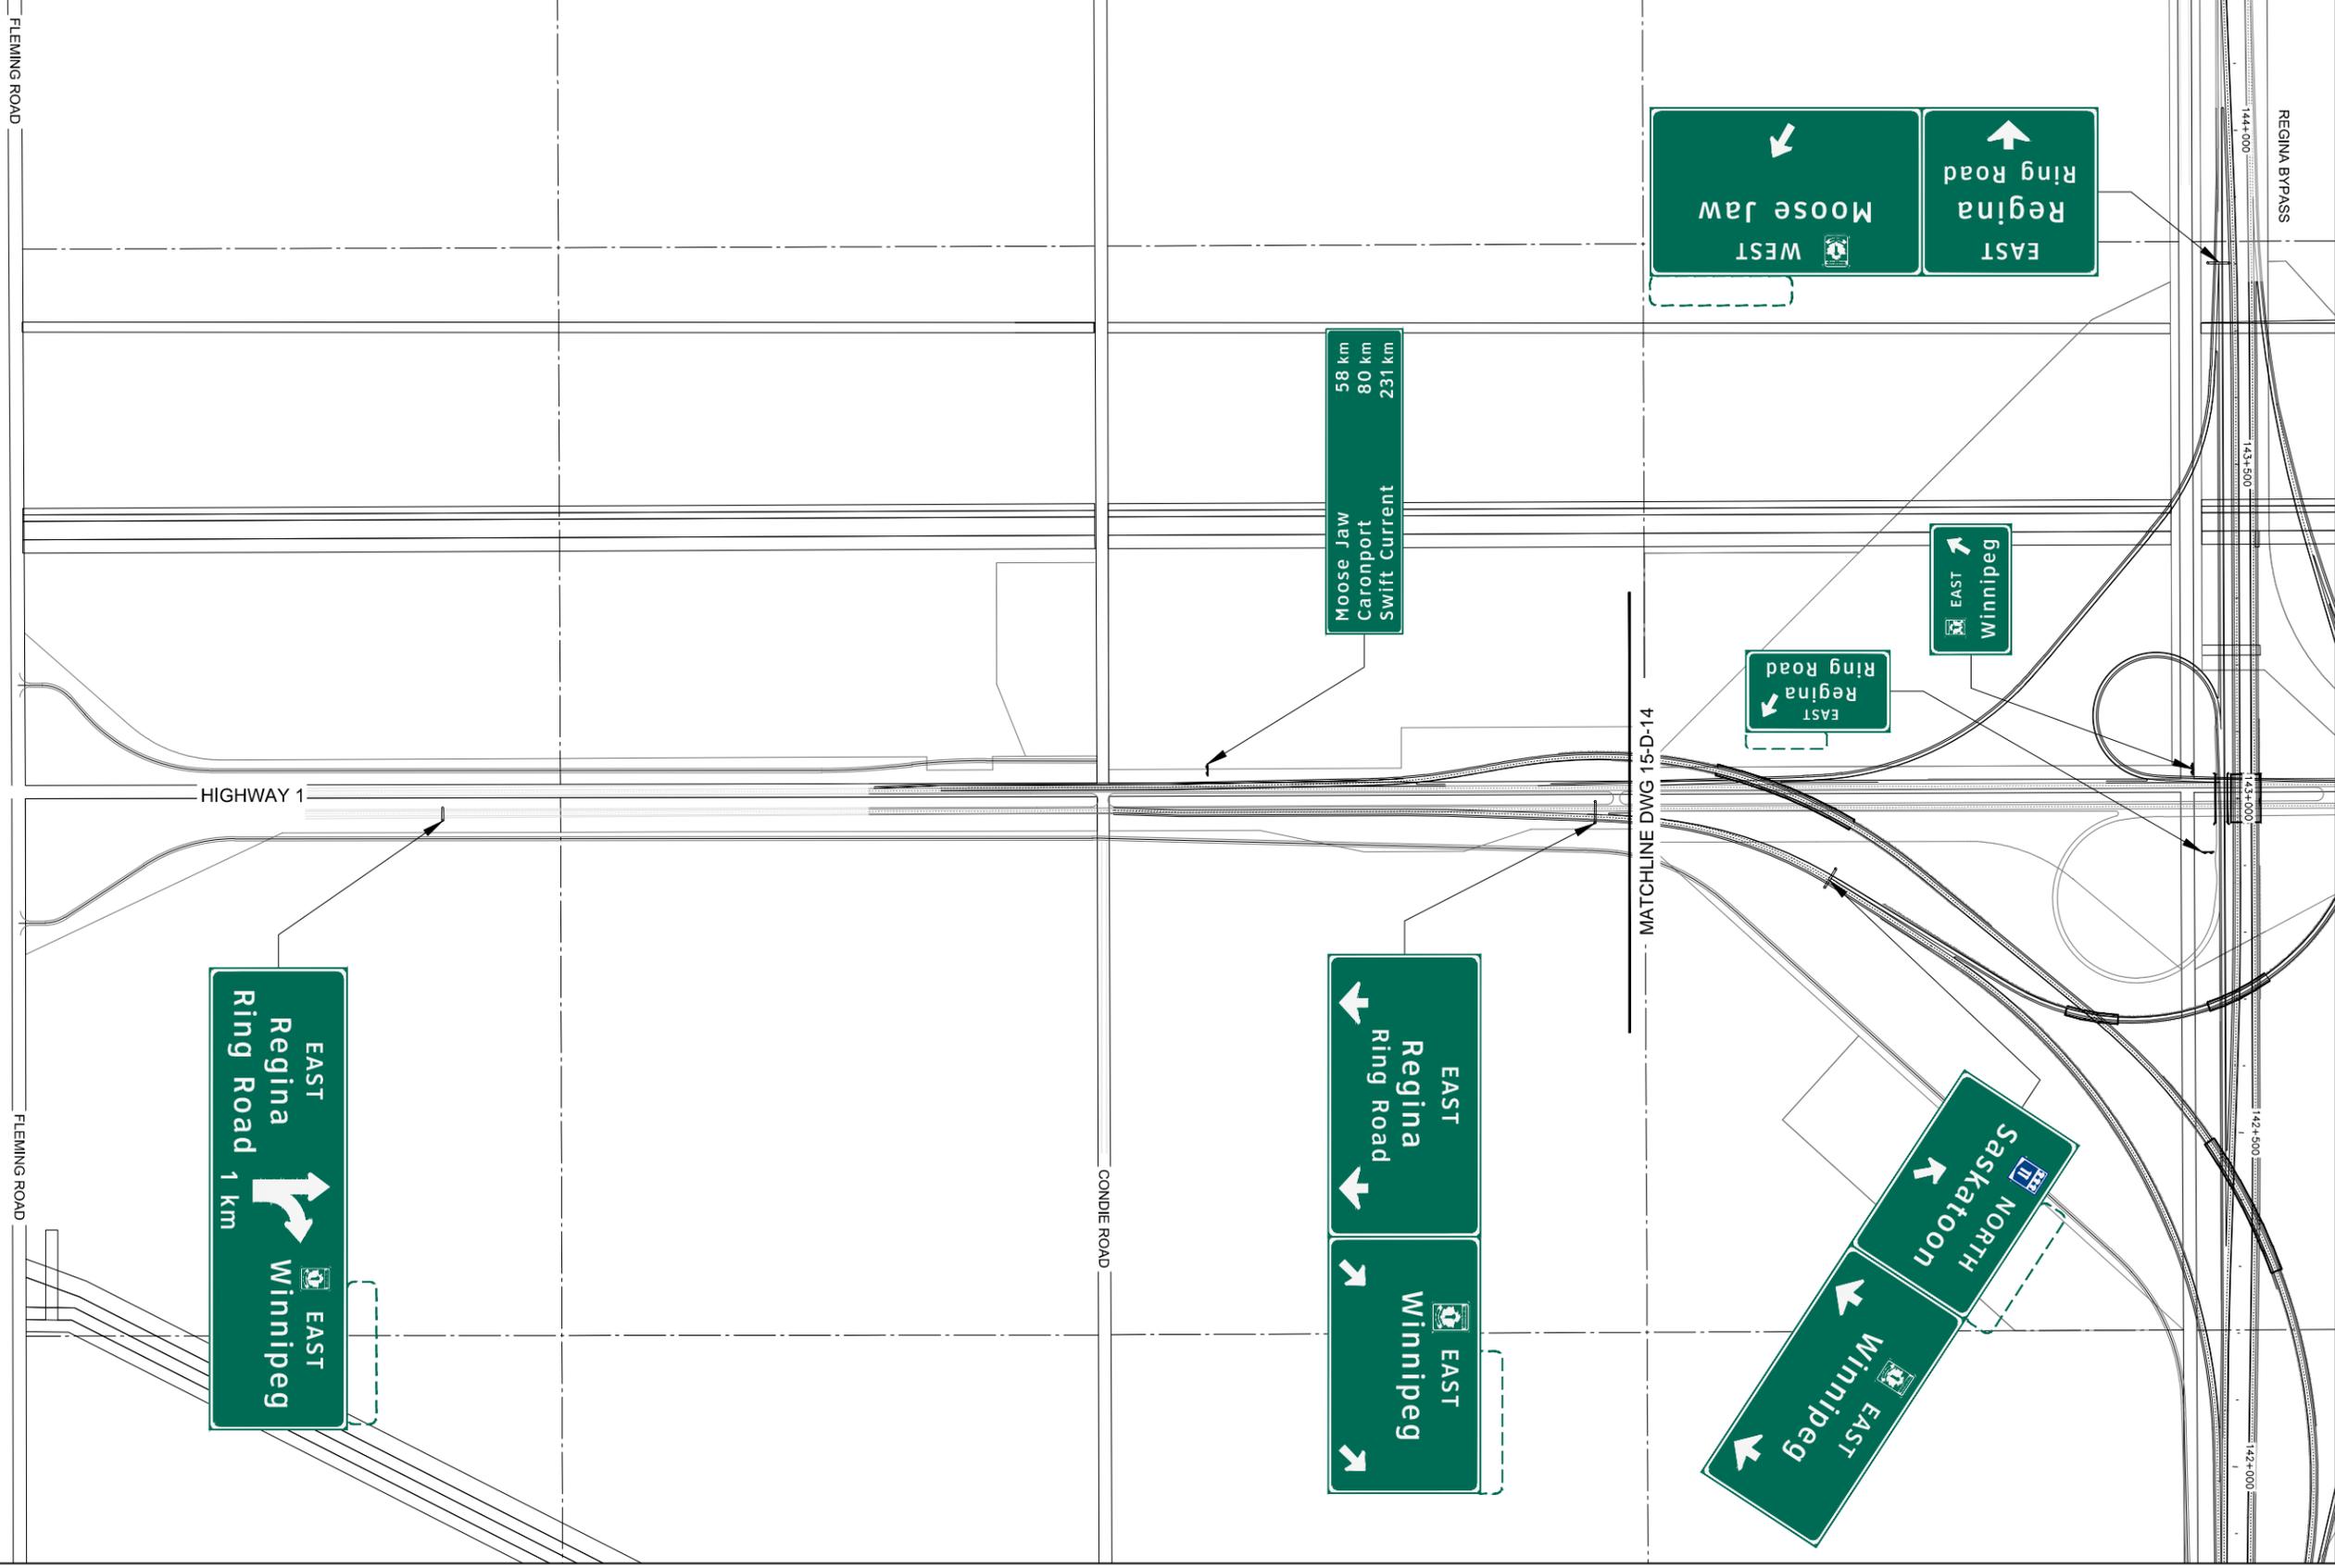

ACAD DWG: 15-D-15
LAST REV DATE:

LEGEND

- CANTILEVER
- OVERHEAD
- GROUND MOUNT
- Guide Sign
- FUTURE EXIT NUMBER TAB TO BE INCLUDED FOR WIND LOAD CALCULATIONS




Government of Saskatchewan

SCALE (m)

PLAN 1:10000

REVISIONS		
NO.	DATE	REVISION
1	29 JUL 15	ISSUED FOR COMMERCIAL CLOSE


REGINA BYPASS			
SCHEDULE 15-APPENDIX D			
GUIDE SIGNING			
NORTH OF HIGHWAY 1 INTERCHANGE TO SOUTH OF ROTARY AVENUE INTERCHANGE			
CS	TAB NO	15-D-16	
PHOTO DATE	SHEET	16 OF 20	
DRAWN BY	DATE	14/08/22	
DESIGNED BY	DATE		

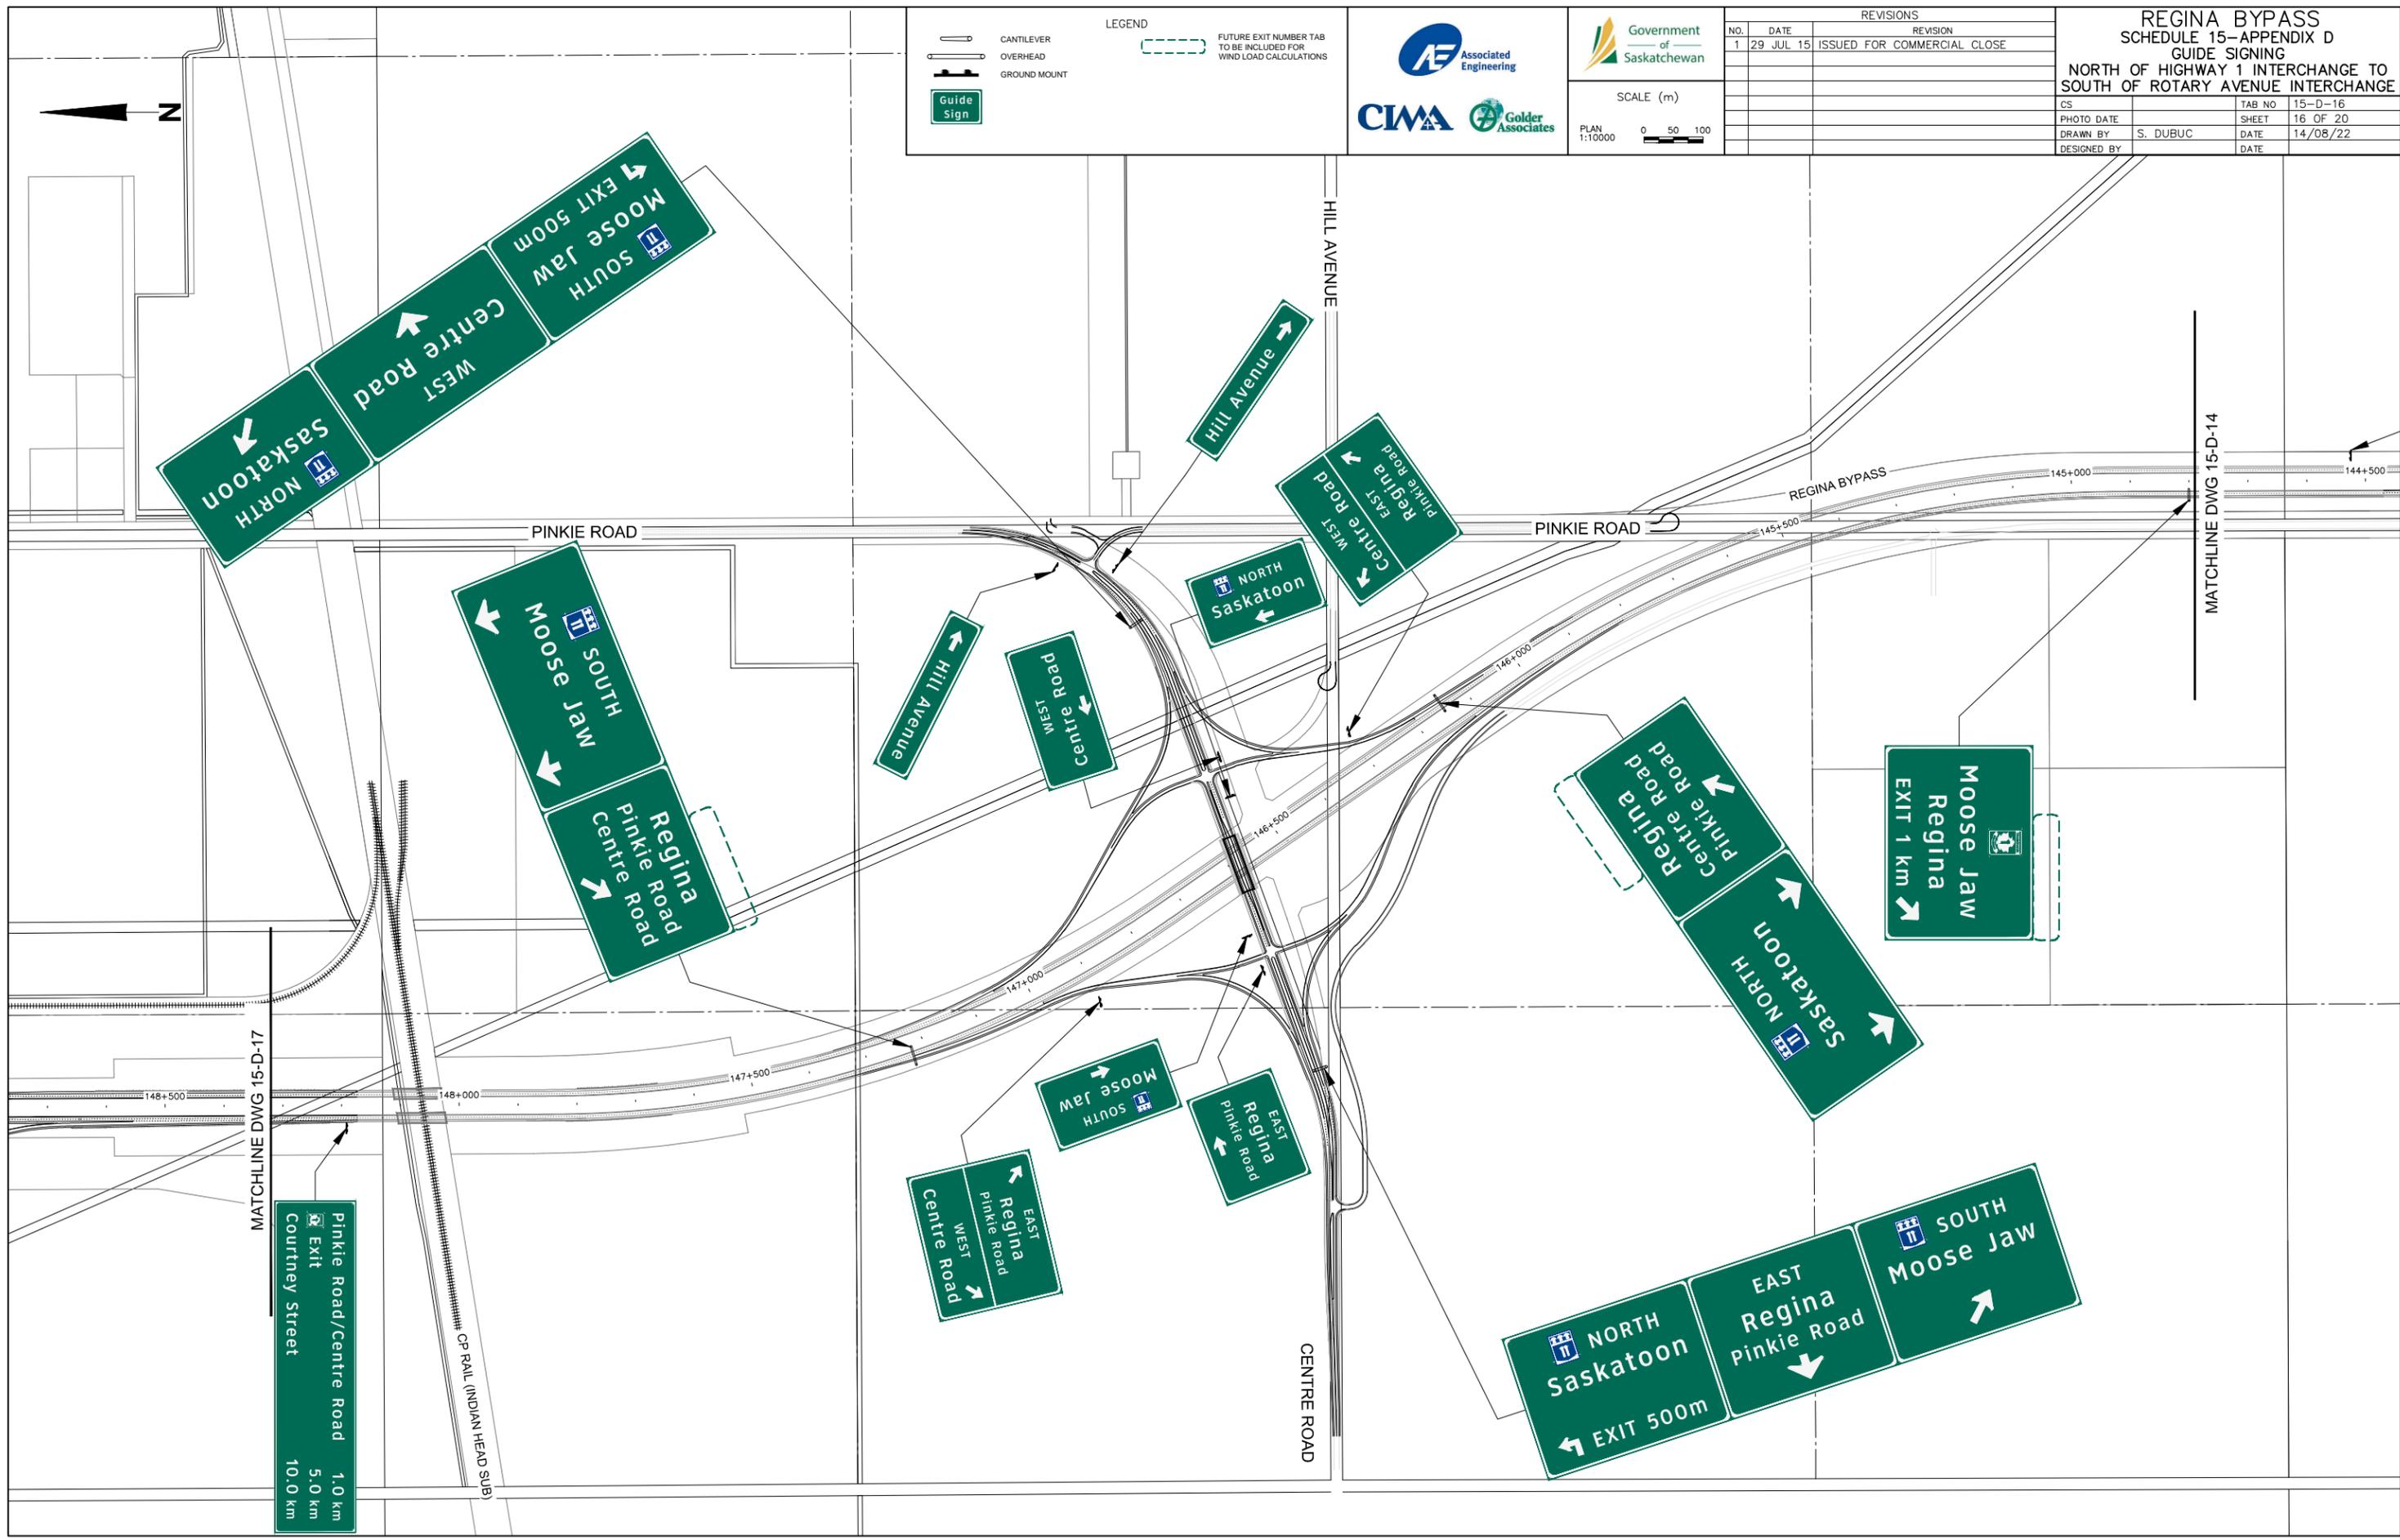

MATCHLINE DWG 15-D-17

Pinkie Road/Centre Road
Exit Courtney Street
1.0 km
5.0 km
10.0 km

MATCHLINE DWG 15-D-14

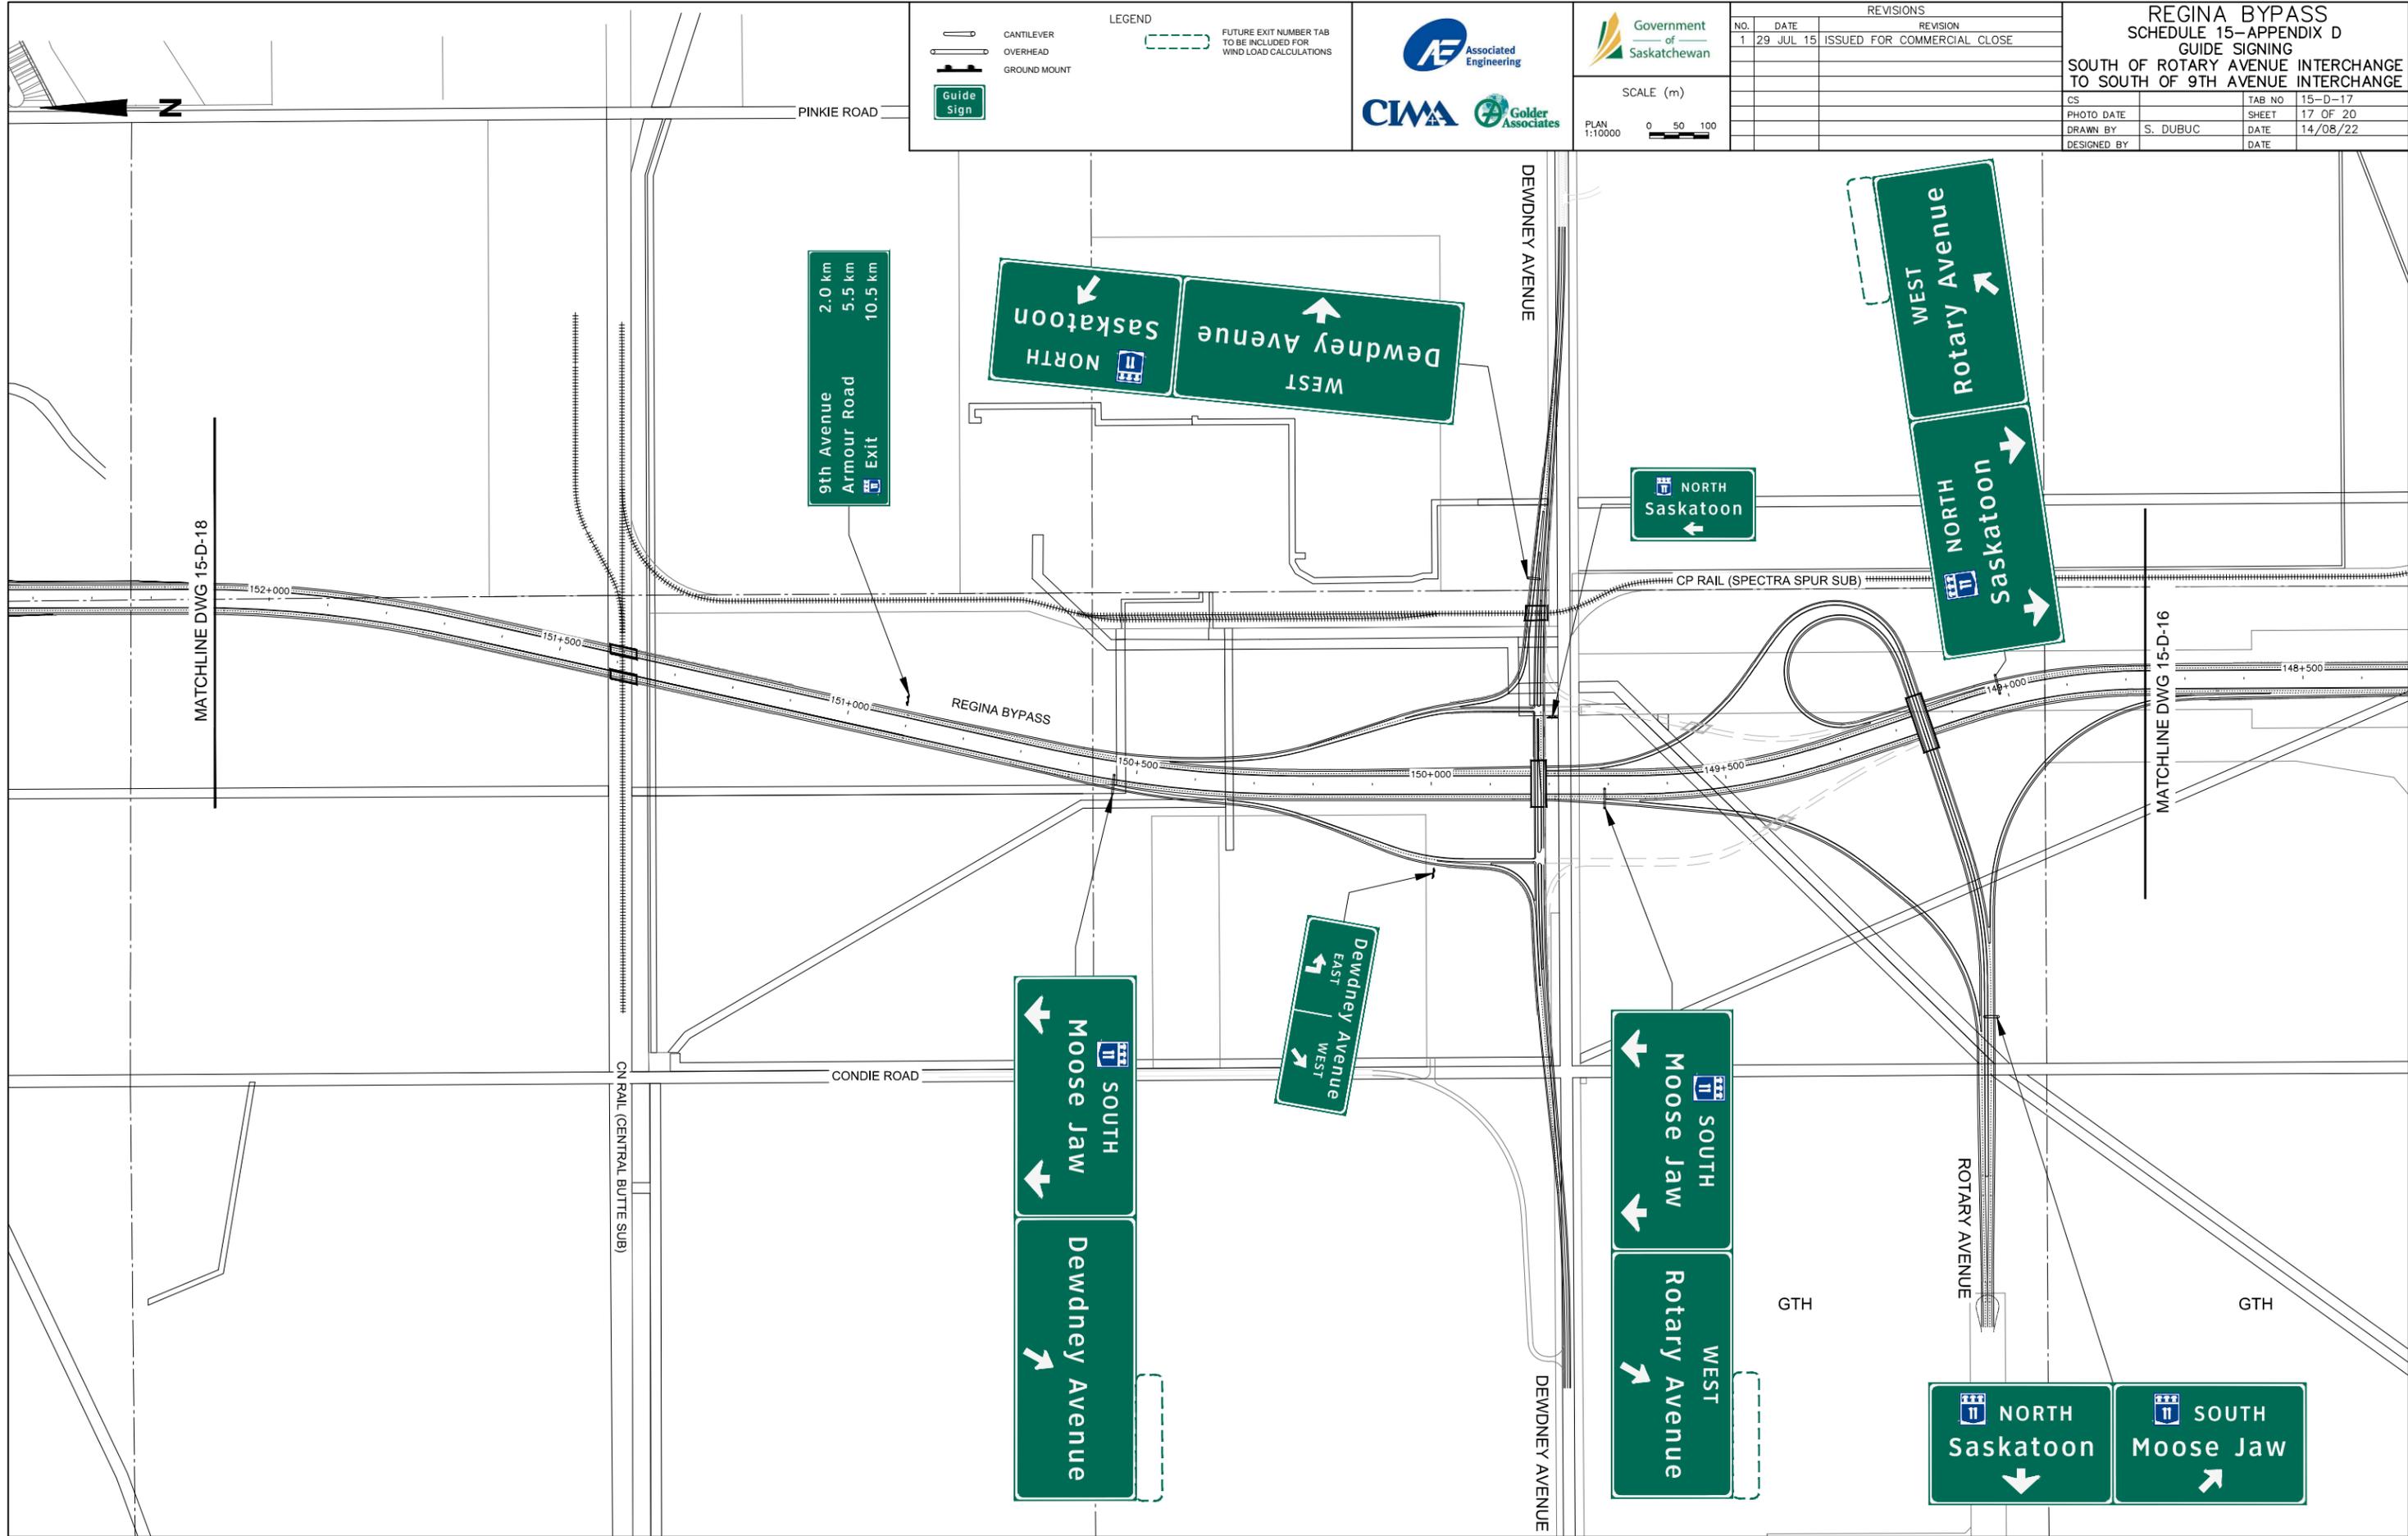

LEGEND

- CANTILEVER
- OVERHEAD
- GROUND MOUNT
- Guide Sign
- FUTURE EXIT NUMBER TAB TO BE INCLUDED FOR WIND LOAD CALCULATIONS

Associated Engineering

CIMA

Golder Associates

Government of Saskatchewan

SCALE (m)

PLAN 1:10000

0 50 100

REVISIONS		
NO.	DATE	REVISION
1	29 JUL 15	ISSUED FOR COMMERCIAL CLOSE

REGINA BYPASS
SCHEDULE 15-APPENDIX D
GUIDE SIGNING
SOUTH OF ROTARY AVENUE INTERCHANGE TO SOUTH OF 9TH AVENUE INTERCHANGE

CS	TAB NO	15-D-17
PHOTO DATE	SHEET	17 OF 20
DRAWN BY	DATE	14/08/22
DESIGNED BY	DATE	

9th Avenue
 Armour Road
 Exit

2.0 km
 5.5 km
 10.5 km

WEST
 Dewdney Avenue

NORTH
 Saskatchewan

NORTH
 Saskatchewan

WEST
 Rotary Avenue

NORTH
 Saskatchewan

Dewdney Avenue
 EAST
 WEST

SOUTH
 Moose Jaw

Dewdney Avenue

SOUTH
 Moose Jaw

WEST
 Rotary Avenue

NORTH
 Saskatchewan

SOUTH
 Moose Jaw



LEGEND


- CANTILEVER
- OVERHEAD
- GROUND MOUNT
- Guide Sign
- FUTURE EXIT NUMBER TAB TO BE INCLUDED FOR WIND LOAD CALCULATIONS

Associated Engineering
CIMA
Golder Associates

Government of Saskatchewan
SCALE (m)
PLAN 1:10000

REVISIONS		
NO.	DATE	REVISION
1	29 JUL 15	ISSUED FOR COMMERCIAL CLOSE

REGINA BYPASS SCHEDULE 15-APPENDIX D GUIDE SIGNING SOUTH OF 9TH AVENUE INTERCHANGE TO SOUTH OF ARMOUR ROAD		
CS	TAB NO	15-D-18
PHOTO DATE	SHEET	18 OF 20
DRAWN BY	DATE	14/08/22
DESIGNED BY	DATE	

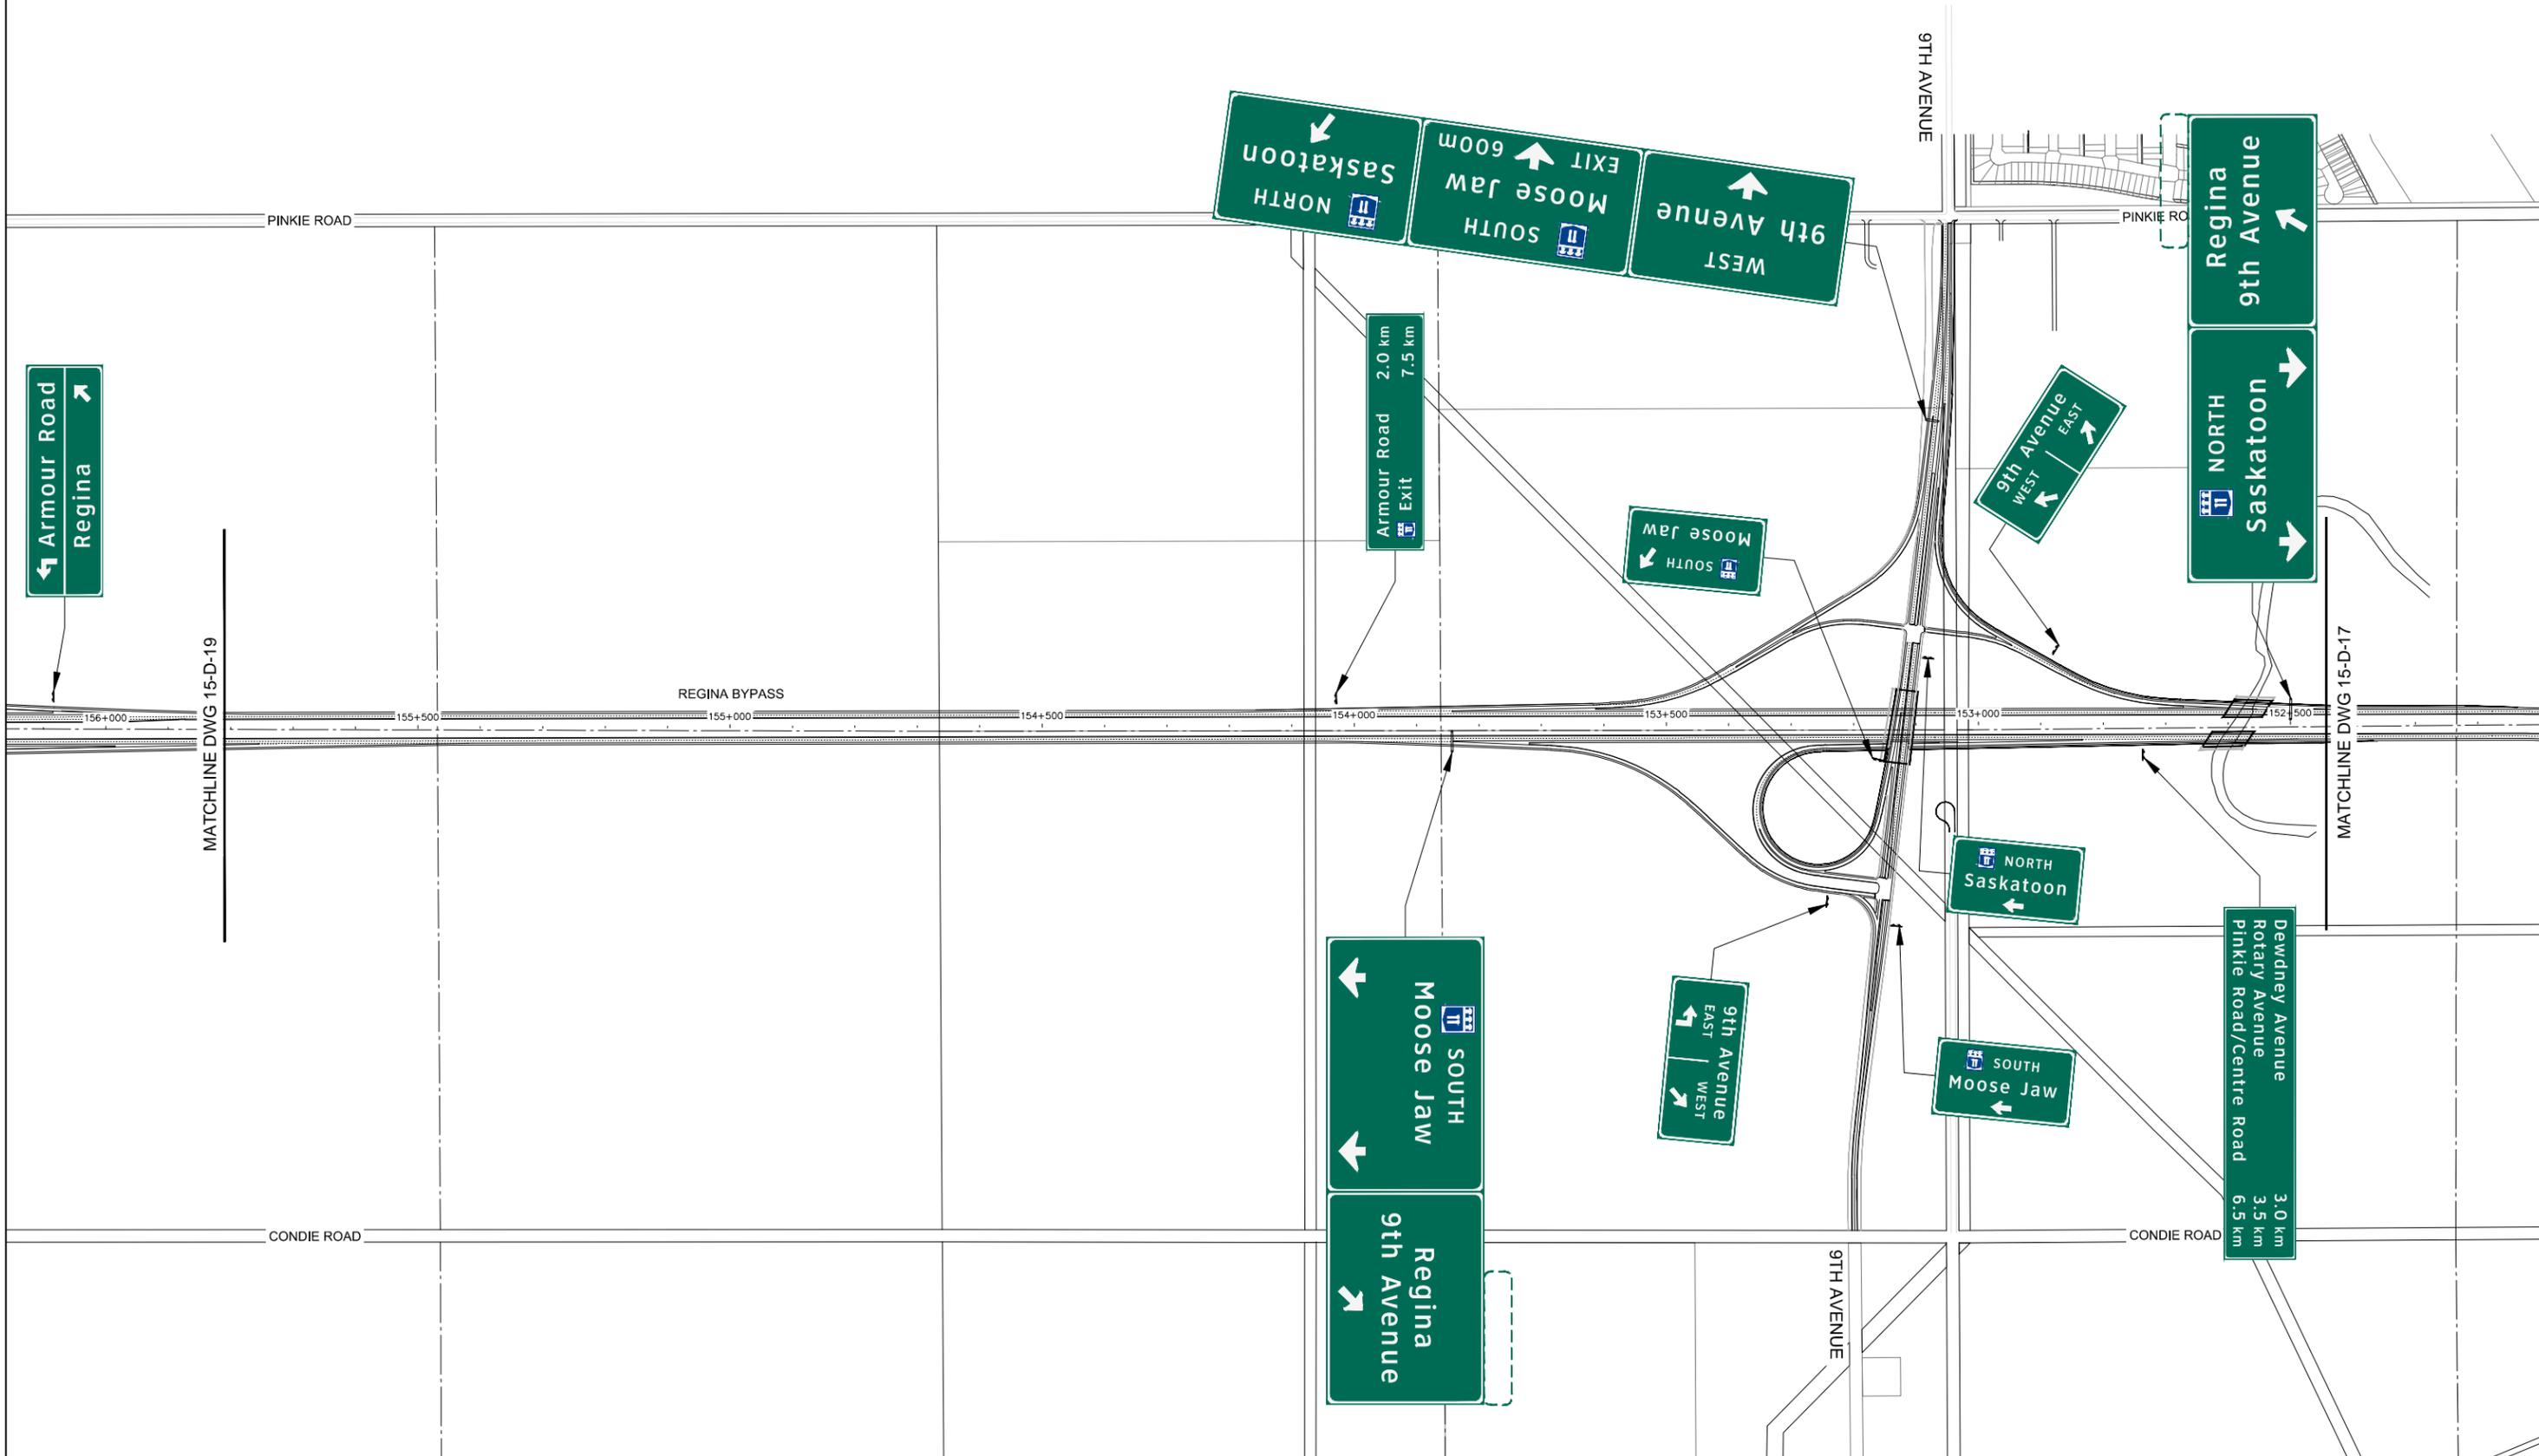

ACAD DWG: 15-D-18
LAST REV. DATE:

LEGEND


- CANTILEVER
- OVERHEAD
- GROUND MOUNT
- Guide Sign
- FUTURE EXIT NUMBER TAB TO BE INCLUDED FOR WIND LOAD CALCULATIONS

Associated Engineering
CIMA
Golder Associates

Government of Saskatchewan
SCALE (m)
PLAN 1:10000

REVISIONS		
NO.	DATE	REVISION
1	29 JUL 15	ISSUED FOR COMMERCIAL CLOSE

REGINA BYPASS SCHEDULE 15-APPENDIX D GUIDE SIGNING SOUTH OF ARMOUR ROAD TO SOUTH OF HIGHWAY 11		
CS	TAB NO	15-D-19
PHOTO DATE	SHEET	19 OF 20
DRAWN BY	DATE	14/08/22
DESIGNED BY	DATE	

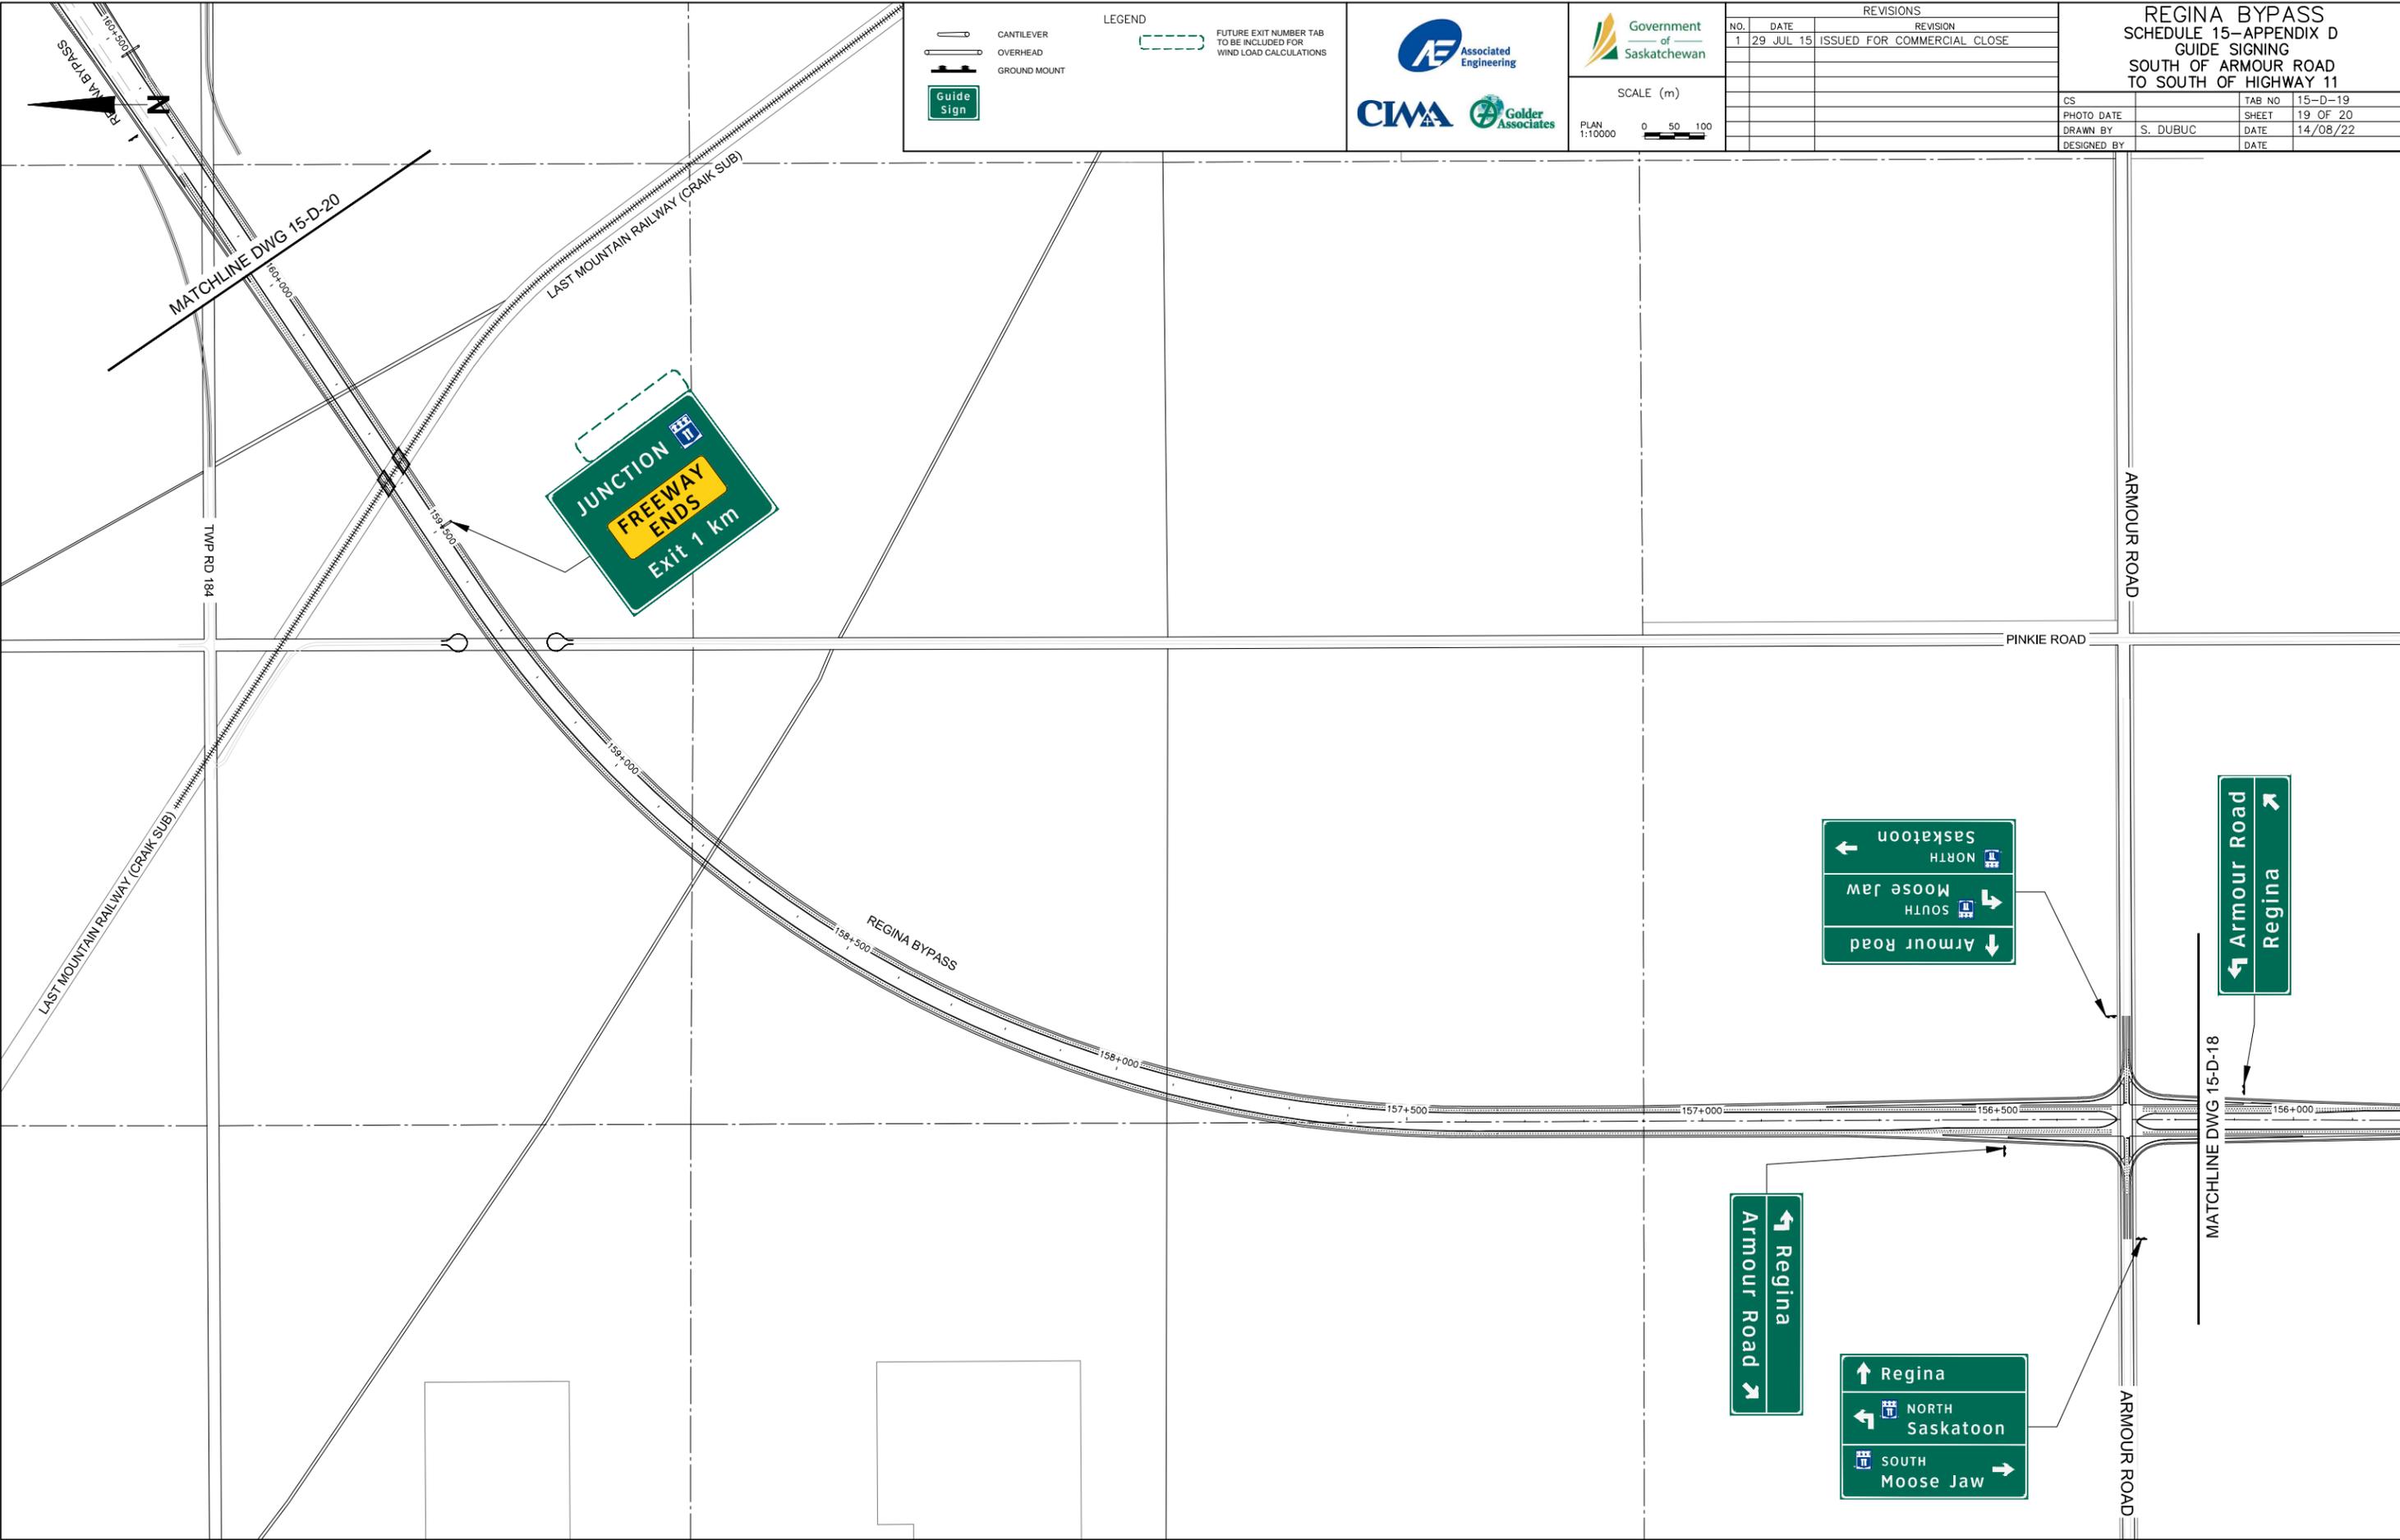

ACAD DWG: 15-D-19
LAST REV DATE:

LEGEND

- CANTILEVER
- OVERHEAD
- GROUND MOUNT
- Guide Sign
- FUTURE EXIT NUMBER TAB TO BE INCLUDED FOR WIND LOAD CALCULATIONS



Government of Saskatchewan

SCALE (m)

PLAN 1:10000

0 50 100

REVISIONS		
NO.	DATE	REVISION
1	29 JUL 15	ISSUED FOR COMMERCIAL CLOSE

REGINA BYPASS SCHEDULE 15-APPENDIX D GUIDE SIGNING SOUTH OF HIGHWAY 11 TO HIGHWAY 11 INTERCHANGE			
CS	PHOTO DATE	TAB NO	15-D-20
	DRAWN BY	SHEET	20 OF 20
	DESIGNED BY	DATE	14/08/22

